




1 ROOM 114 EAST

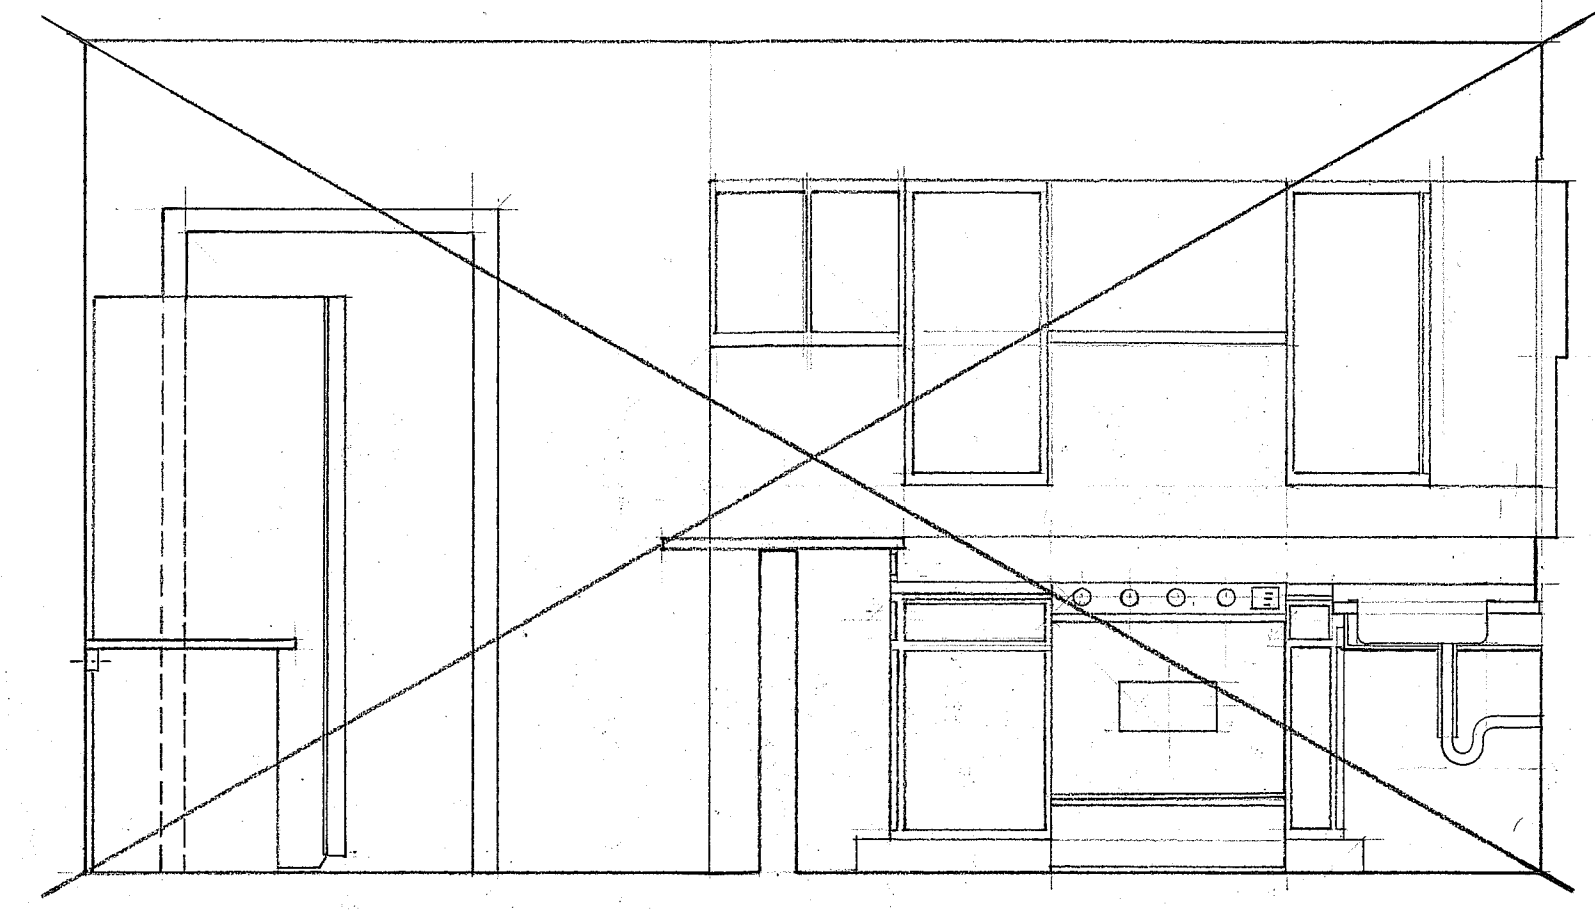


VOID

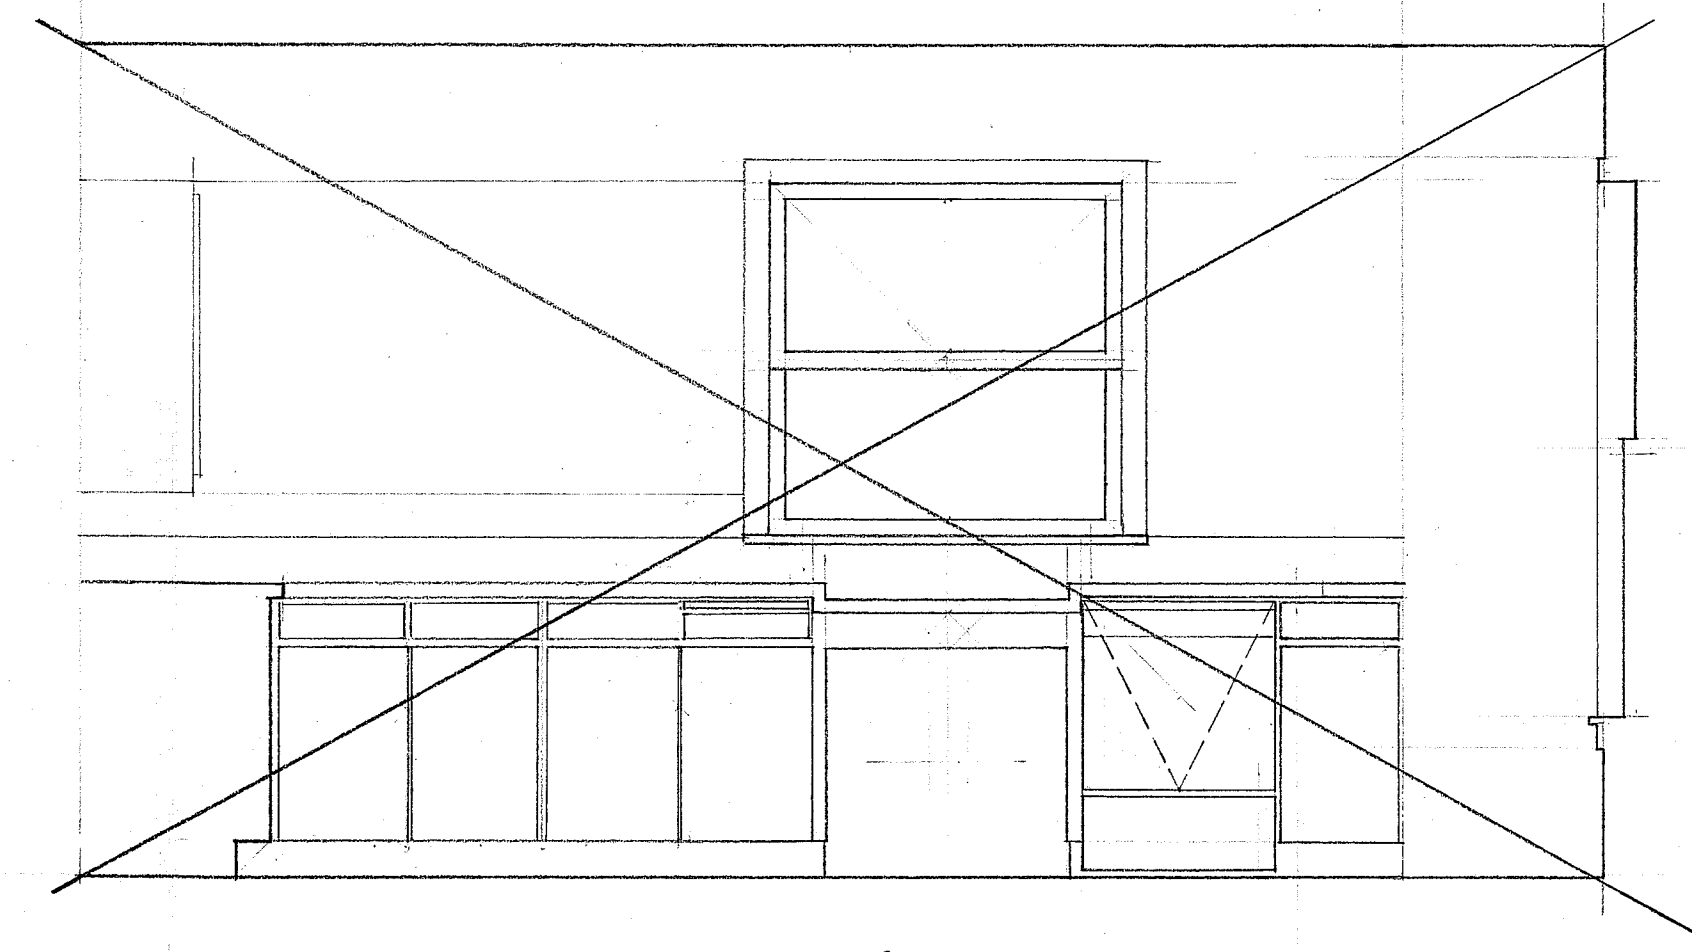


VOID

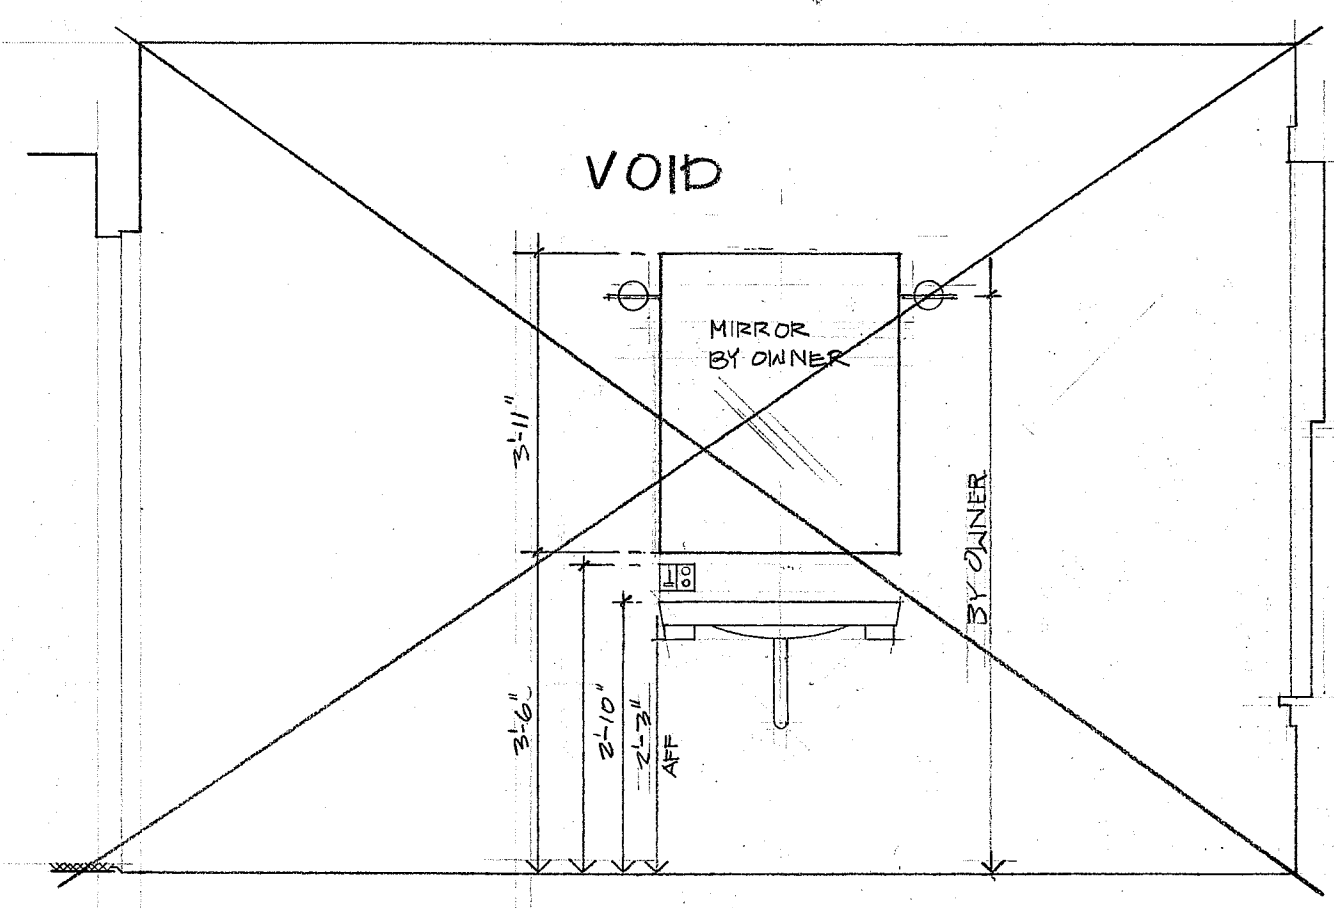


2 ROOM 120 NORTH

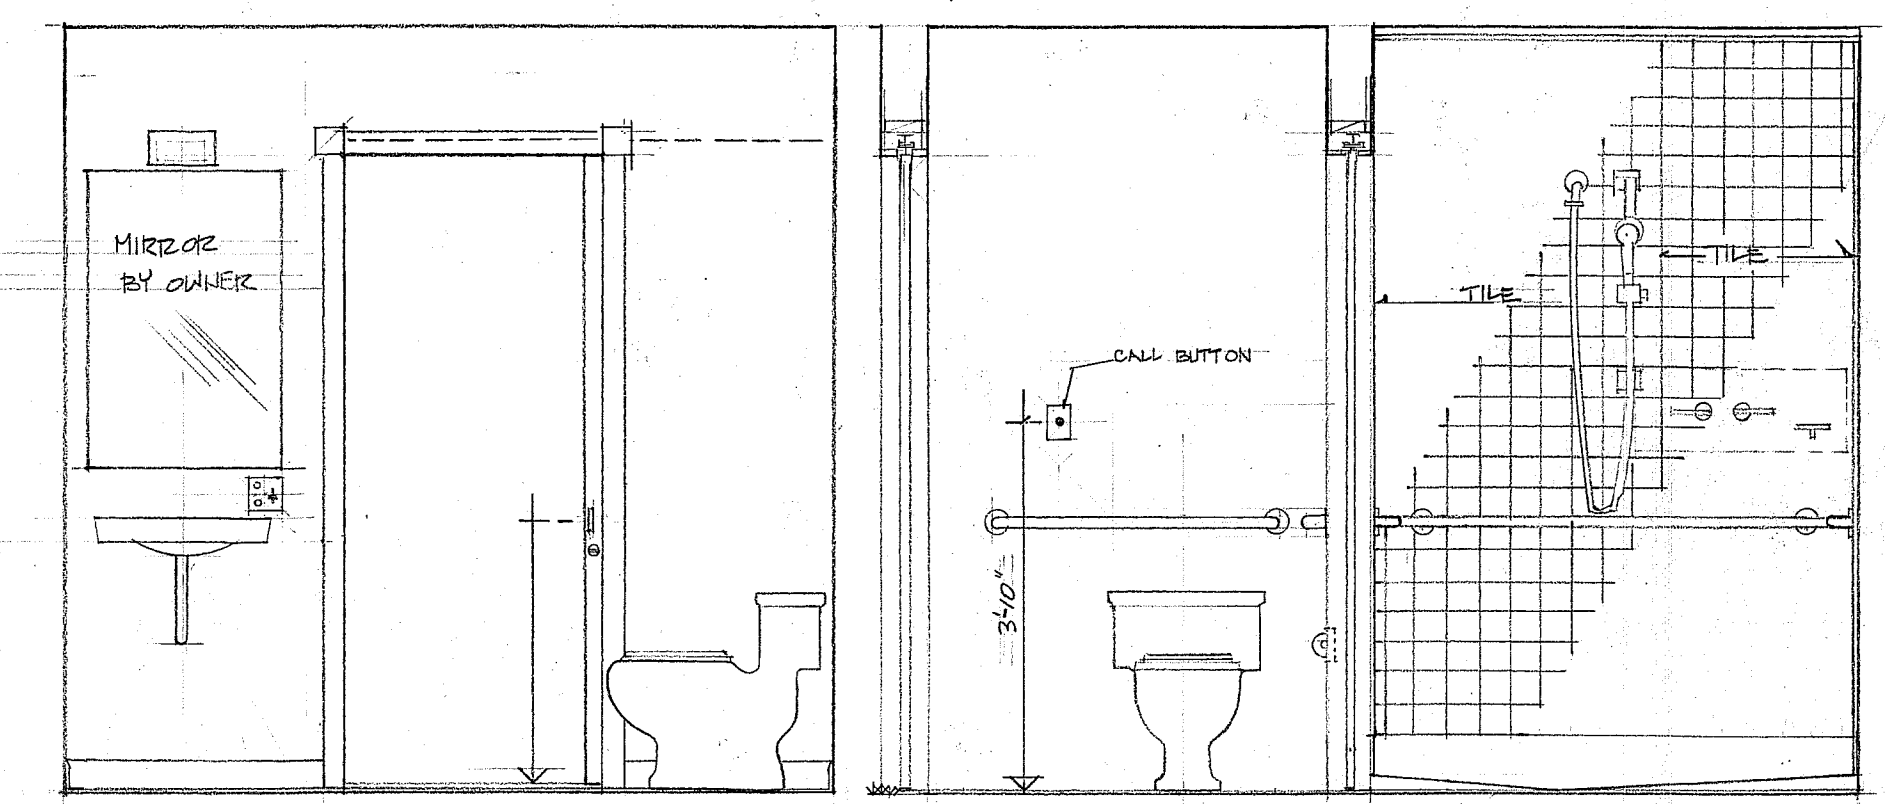


3 ROOM 107 EAST

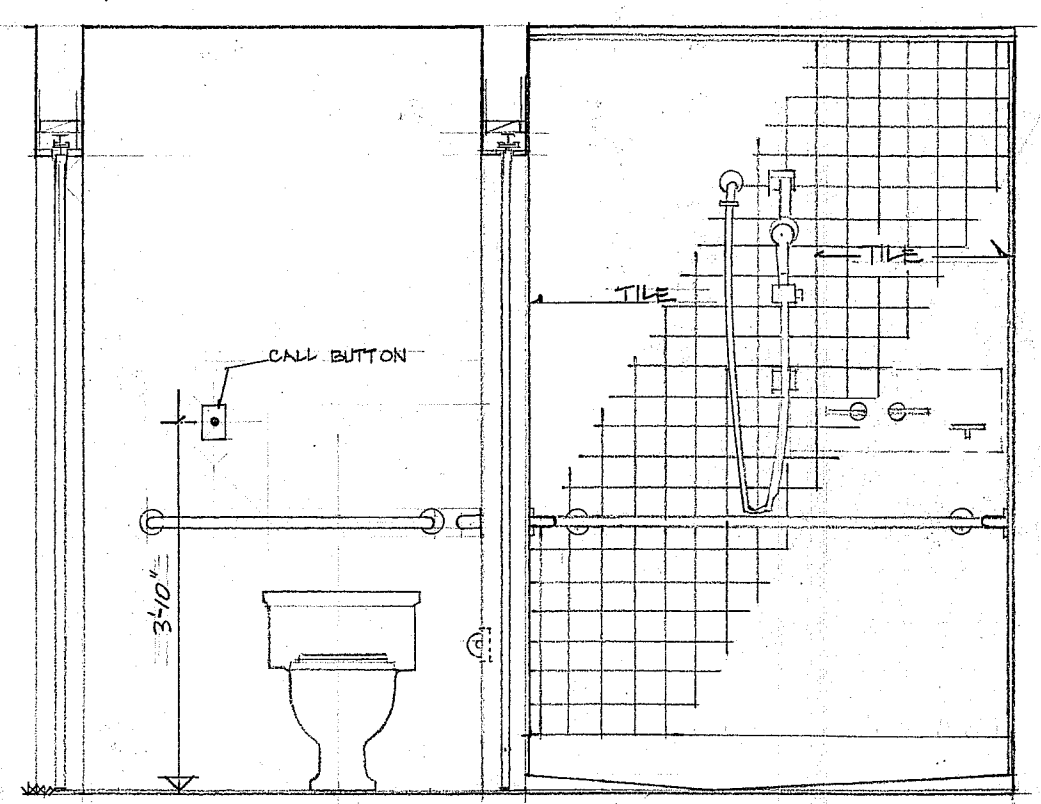


4 ROOM 107 & 108 SOUTH

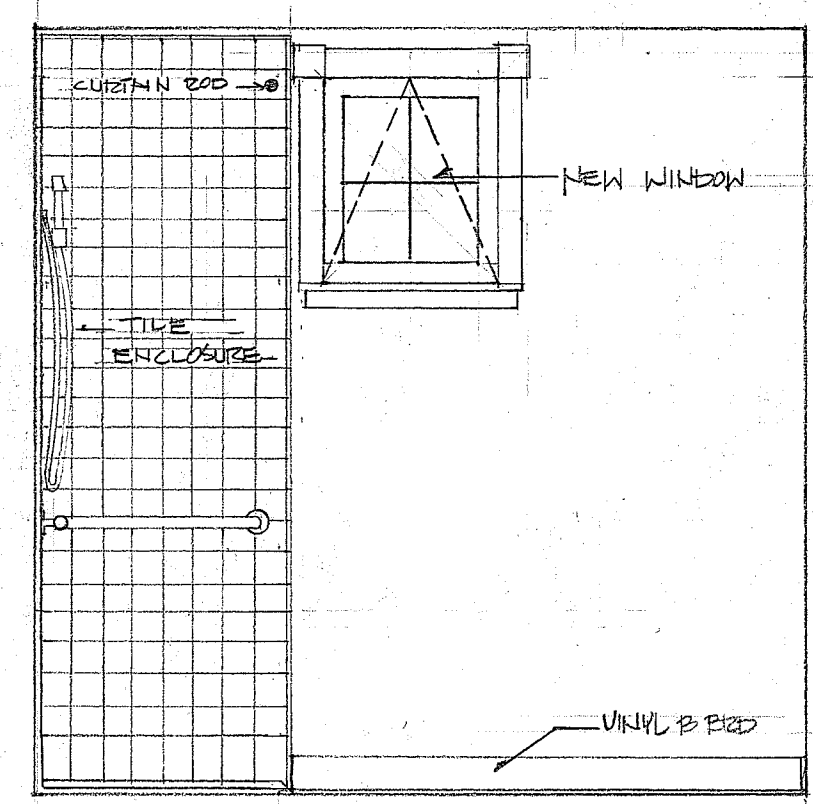


5 ROOM 108 WEST

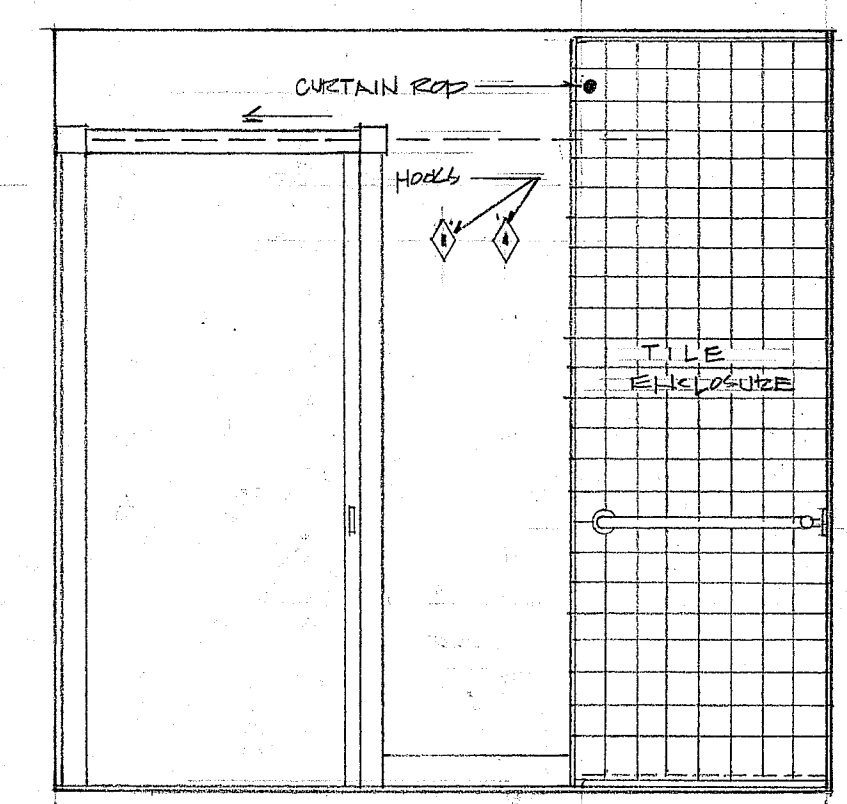


6 ROOM 108 EAST

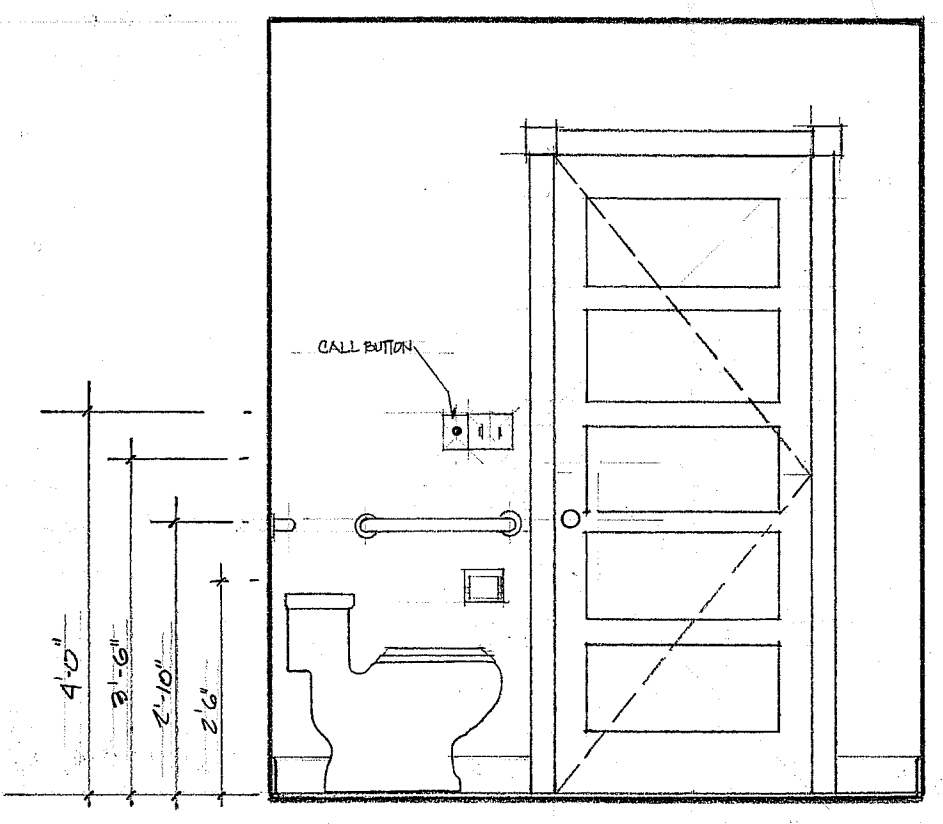


7 ROOM 205 WEST

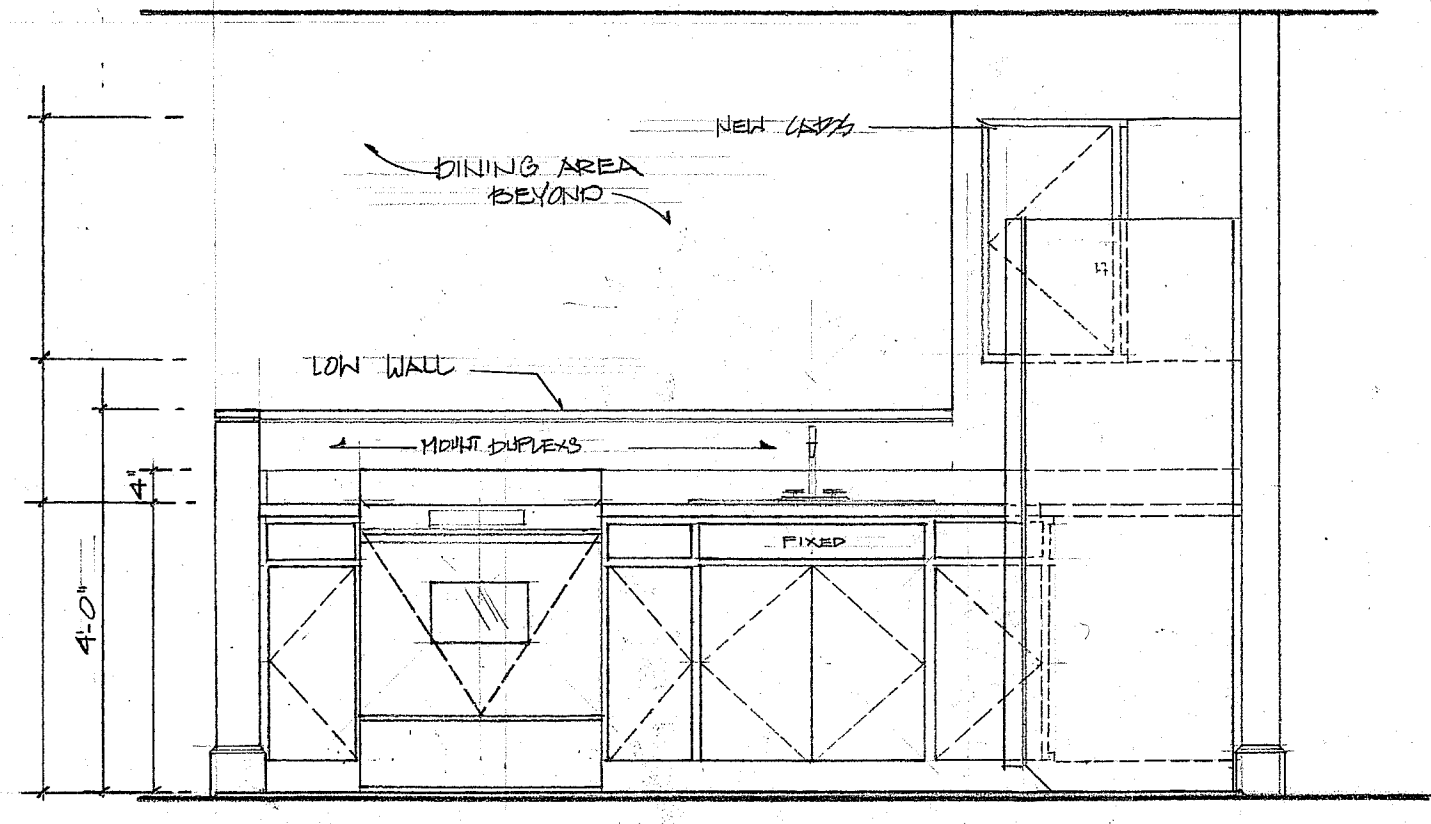


8 ROOM 212 WEST

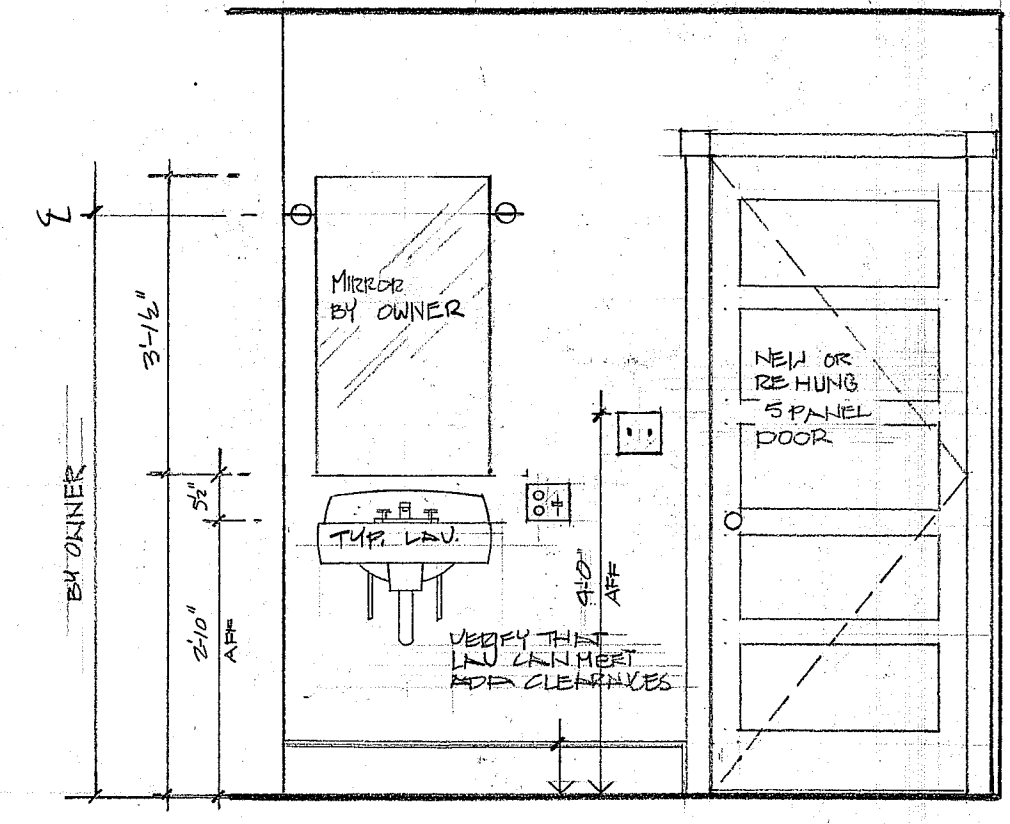

9 ROOM 212 WEST

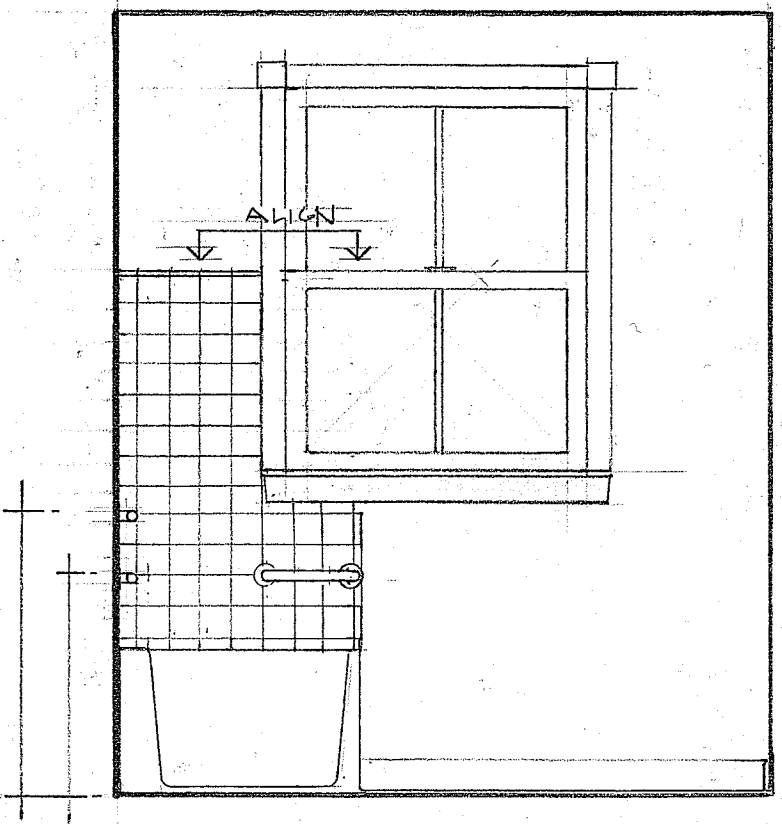

10 ROOM 204 WEST

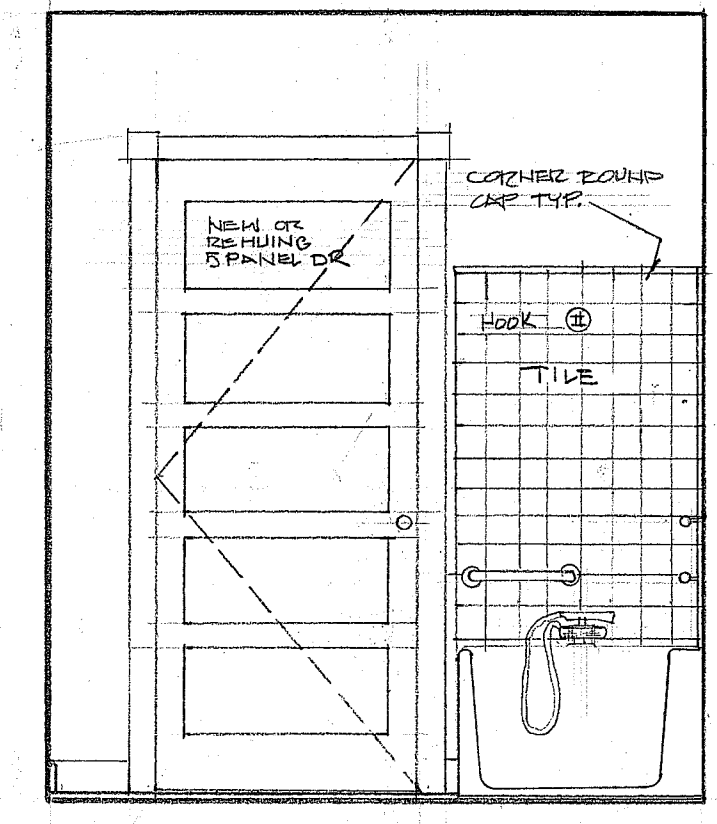

11 ROOM 204 EAST

MARCH 14 14
12 APRIL 144

PEABODY HOUSE
Renovations to
14 Orchard Street
Portland, Maine

A. 8