

1 - APPROX.

MAIN EXISTING


387/389 DANFORTH ST.

# FIRST FLOOR PLAN

---  
=====

2x4" 16 OC 1/2" sheetrock


25'

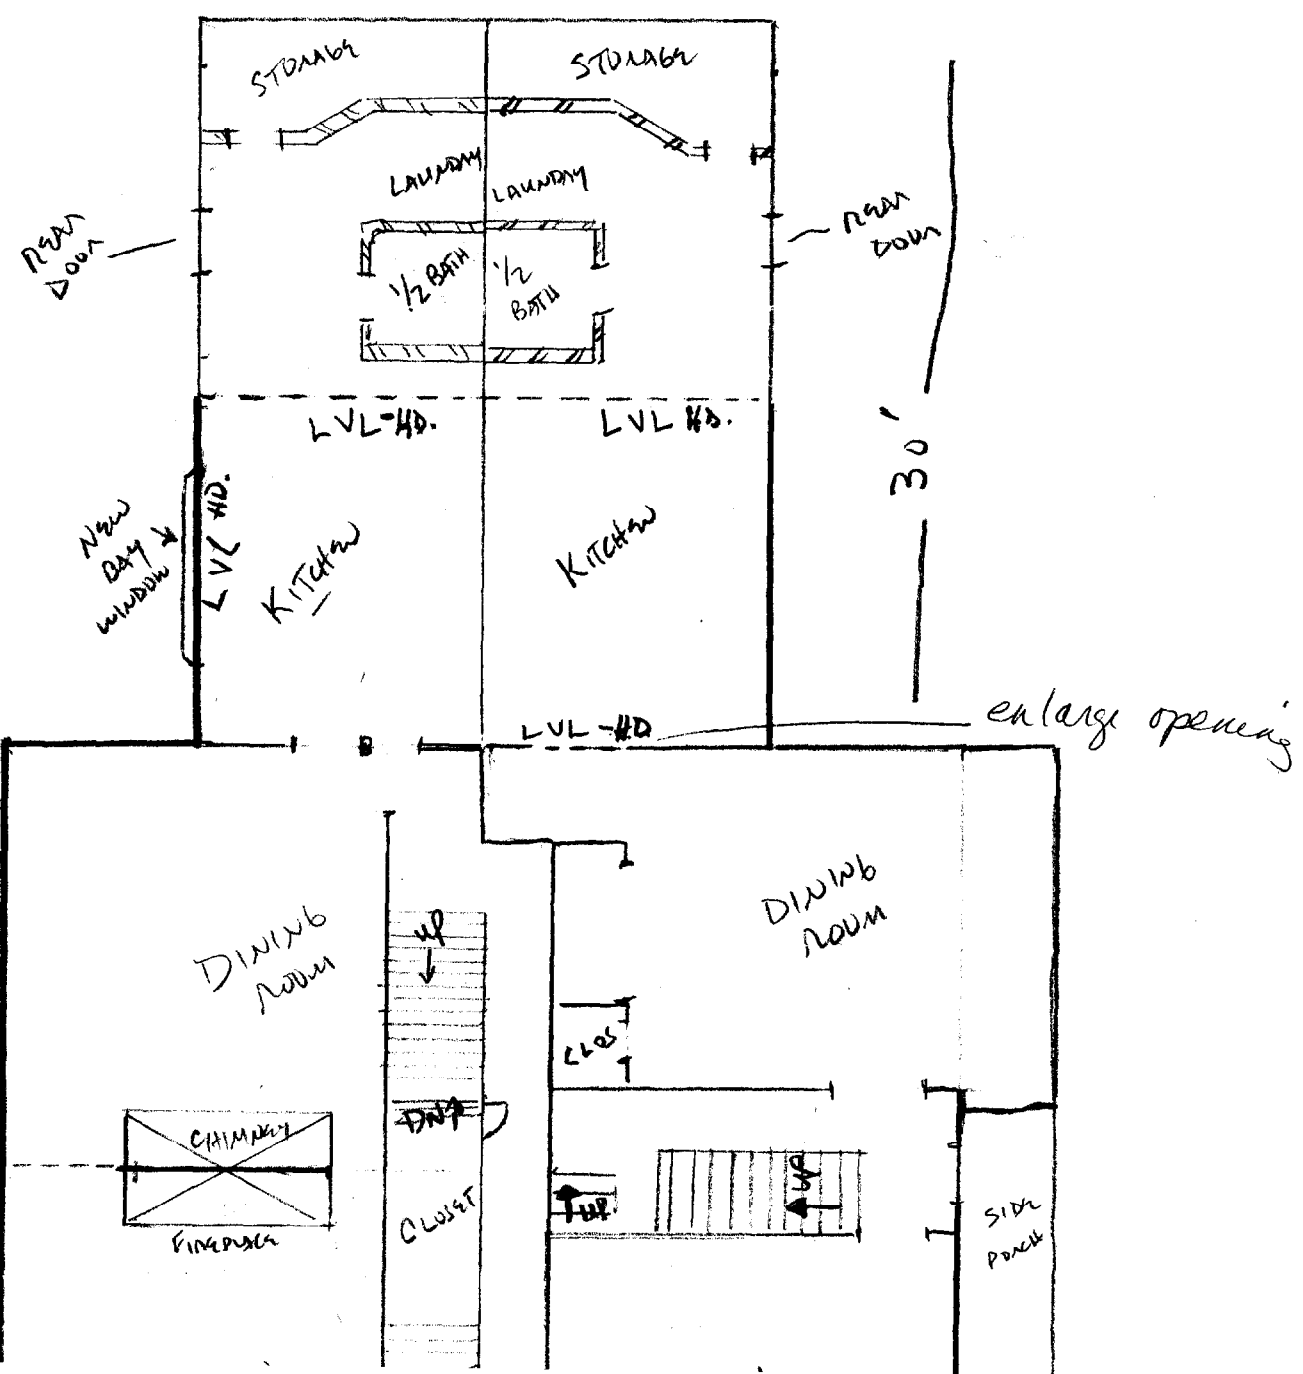

APPROX.

387/389 DANFORTH ST.

2ND FLOOR  
FLOOR PLAN

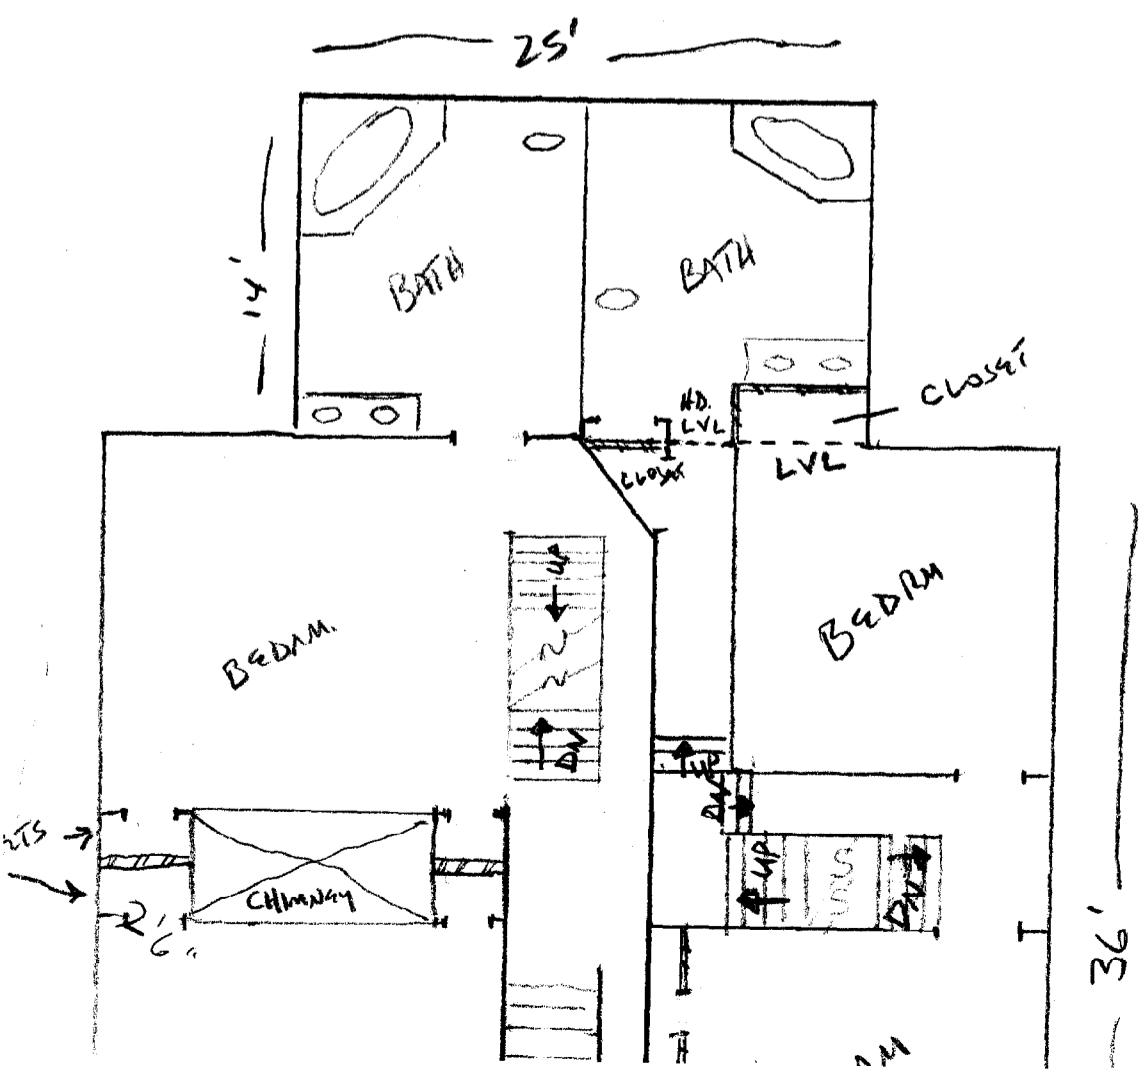

387-389 DANFORTH ST.

3RD FLOOR  
FLOOR PLAN

