


REVISED 5/25/04

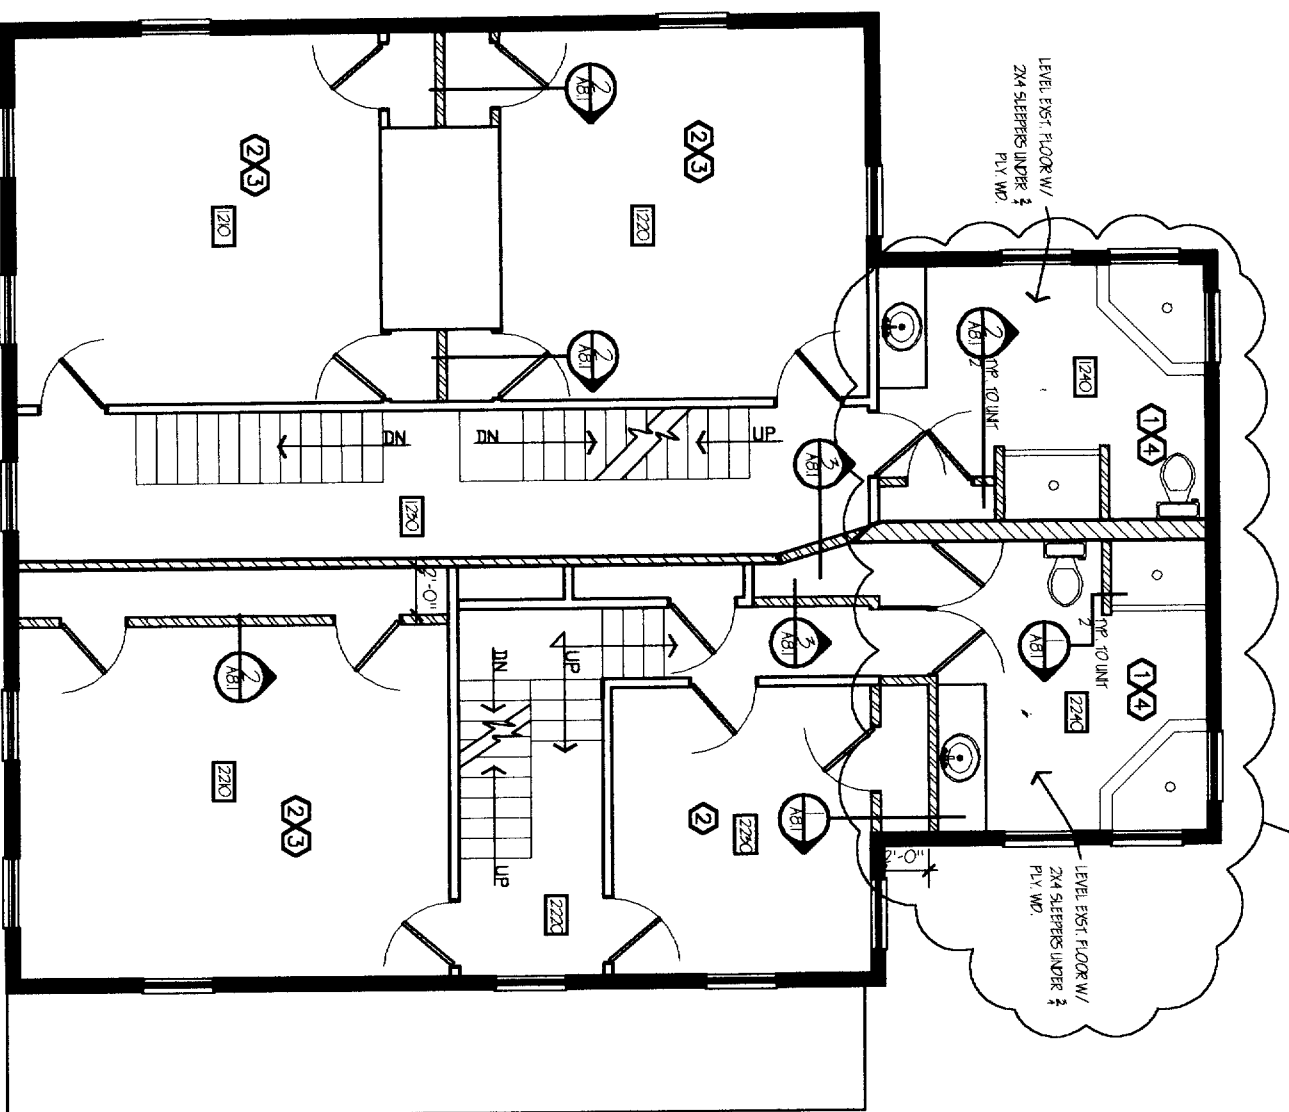

**CONSTRUCTION GENERAL NOTES:**

1. SEE SHEET ALL FOR INFORMATION.
2. ALL WINDOWS ARE EXISTING TO REMAIN.
3. ALL STAIRWAYS ARE EXISTING TO REMAIN.

**CONSTRUCTION KEY NOTES:**

- ① FURN/ INST. NEW BATH RM. FIXTURE LOCATIONS SHALL CONPLY WITH LOCAL BUILDING CODE TOLERANCES
- ② EXISTING BED RM. TO REMAIN.
- ③ APPLY 1/2" GYP. BD. OVER EXISTING PLASTER O.G THIS RM.
- ④ APPLY 5/8" GYP. BD. OVER EXISTING PLASTER O.G THIS RM.

**WALL LEGEND:**

SEE SHEET D11

**CONSTRUCTION PEN SYMBOLS:**

XXX ROOM NUMBER AREA NUMBER

④ INDICATES ELEVATIONS OR DETAILS

# INDICATES WALL TYPE

— INDICATES ROOF LINE BELOW

05/05/04  
 1" = 1'-0"  
 387 DANFORTH ST  
 PORTLAND, MAINE 04102  
 RENOVATION

**MCCGREGOR FORBES**  
 BUILDERS - ARCHITECTS - ENGINEERS

2ND FLOOR CONSTRUCTION  
 PLAN

PERMIT SET  
 NOT FOR CONSTRUCTION

188 CAPSIC STREET  
 PORTLAND, MAINE 04102  
 CONTACT:  
 SCOTT FORBES 772-3380

A2.1

**CONSTRUCTION GENERAL NOTES:**

1. SEE SHEET ALL FOR INFORMATION
2. ALL WINDOWS ARE EXISTING TO REMAIN.
3. ALL STAIRWAYS ARE EXISTING TO REMAIN.





REVISED 5/25/04

**CONSTRUCTION KEY NOTES:**




- ① FURN / INST. NEW BATH RM. FIXTURE LOCATIONS SHALL COMPLY WITH LOCAL BUILDING CODE TOLERANCES
- ② EXISTING BED RM. TO REMAIN
- ③ THIS WALL SHALL REMAIN PARTIAL HIGHT. ALL OTHER WALL SHALL BE EXTENDED TO C.G.
- ④ EXTENDED DEMISING WALL TO C.G. APPLY  $\frac{5}{8}$ " TYPE X GYP. BD. EACH SIDE.
- ⑤ EXISTING COLLAR TIES TP.
- ⑥ FURN / INST. NEW SKYLIGHTS
- ⑦ EXISTING SKYLIGHTS
- ⑧ 2 LAYERS  $\frac{5}{8}$  GYP. BD. ONE SIDE ONLY

REVISED 5/25/04


**WALL LEGEND:**

-  EXST. EXTERIOR WALL
-  NEW WALL CONSTRUCTION  
SEE SHEET A7.2 FOR DETAILS
-  EXISTING DEMISING WALL
-  EXISTING INTERIOR PARTITION

**CONSTRUCTION PLAN SYMBOLS:**

-  ROOM NUMBER AREA NUMBER
-  INDICATES ELEVATIONS OR DETAILS
-  INDICATES WALL TYPE

NEW CEILING NOTE:  
APPLY R19 INSULATION BETWEEN RAFTERS AND SHEET ROCK EXPOSING RAFTERS. PURLINS SHALL BE COVERED BY SHEETROCK.

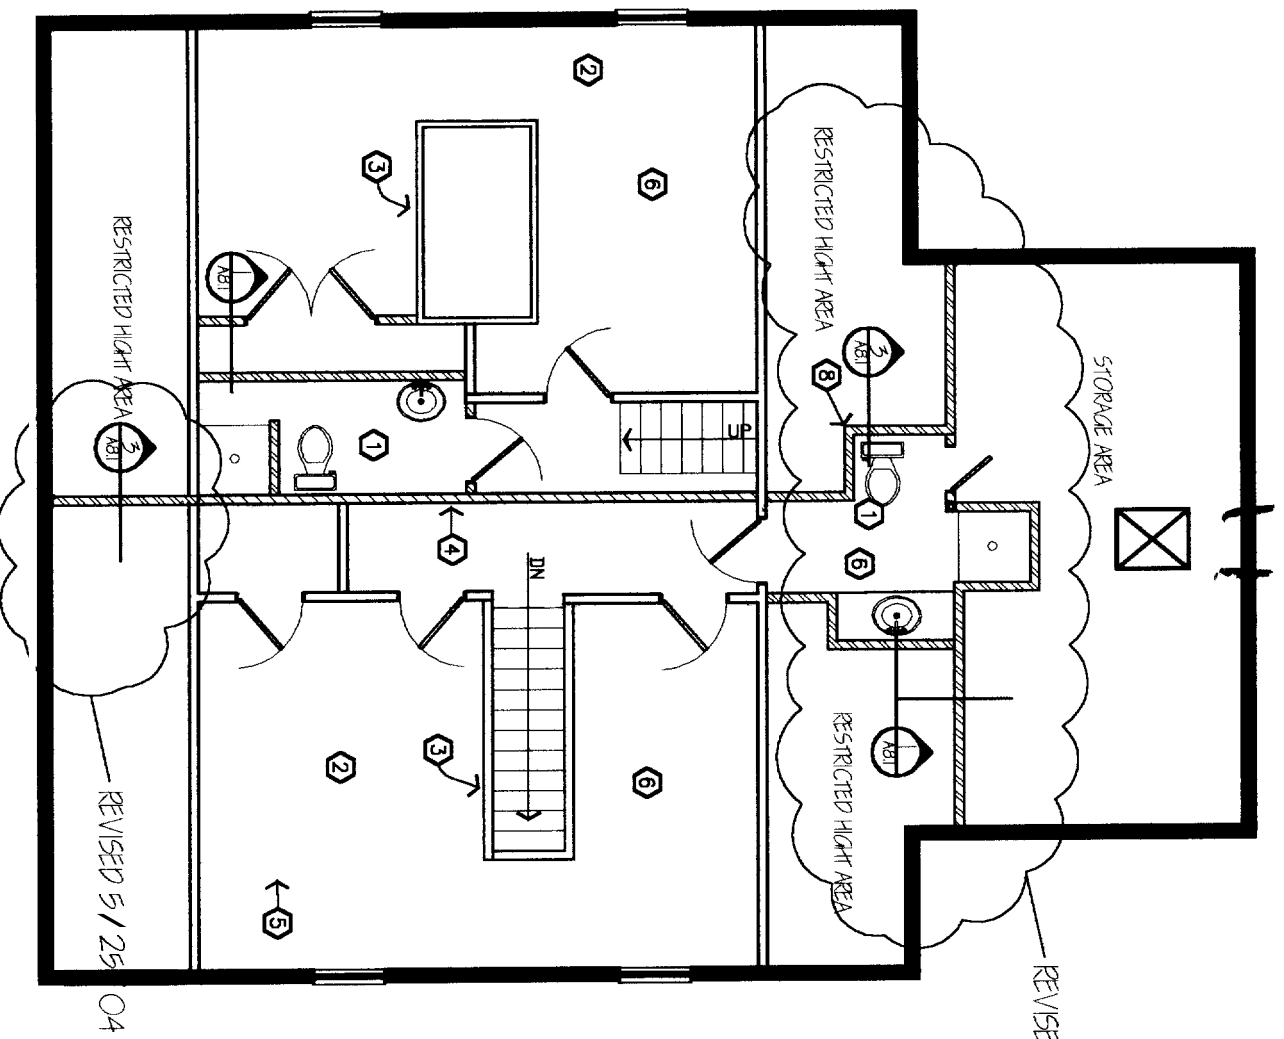

05/05/04  
387 DANFORTH ST  
PORTLAND, MAINE 04102  
RENOVATION

**MACGREGOR / FORBES**  
BUILDERS - ARCHITECTS - ENGINEERS

3RD FLOOR CONSTRUCTION  
PLAN




PERMIT SET  
NOT FOR CONSTRUCTION

MANUFACTURER FURNISH  
188 CAPISTIC STREET  
PORTLAND, MAINE 04102  
CONTACT:  
SCOTT FORBES 772-3390

A3.1

1" = 1'-0"  
MM

REVISED 5/25/04

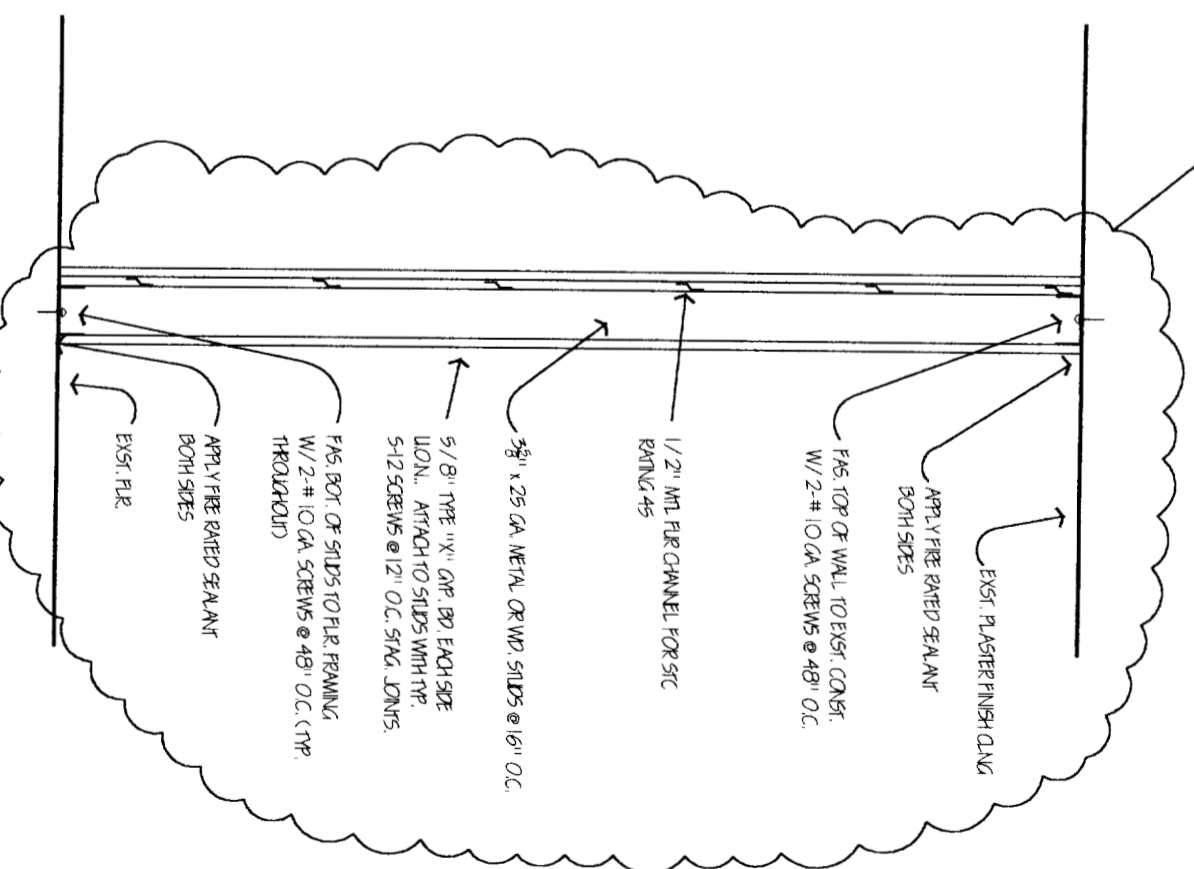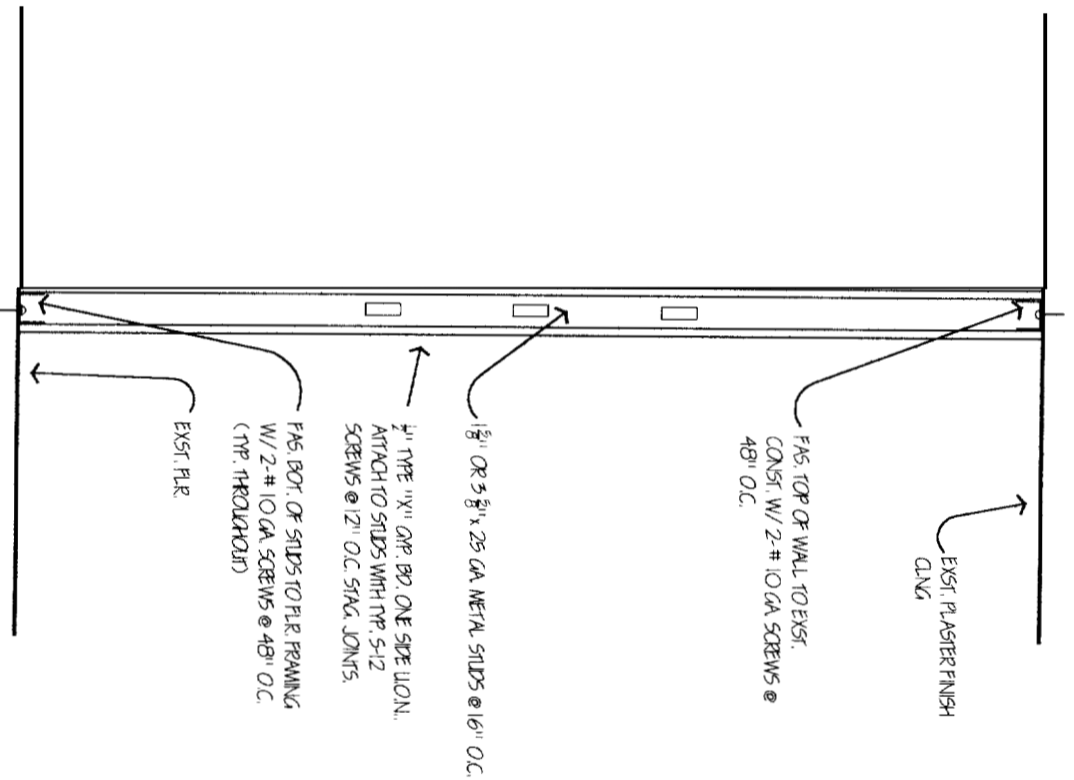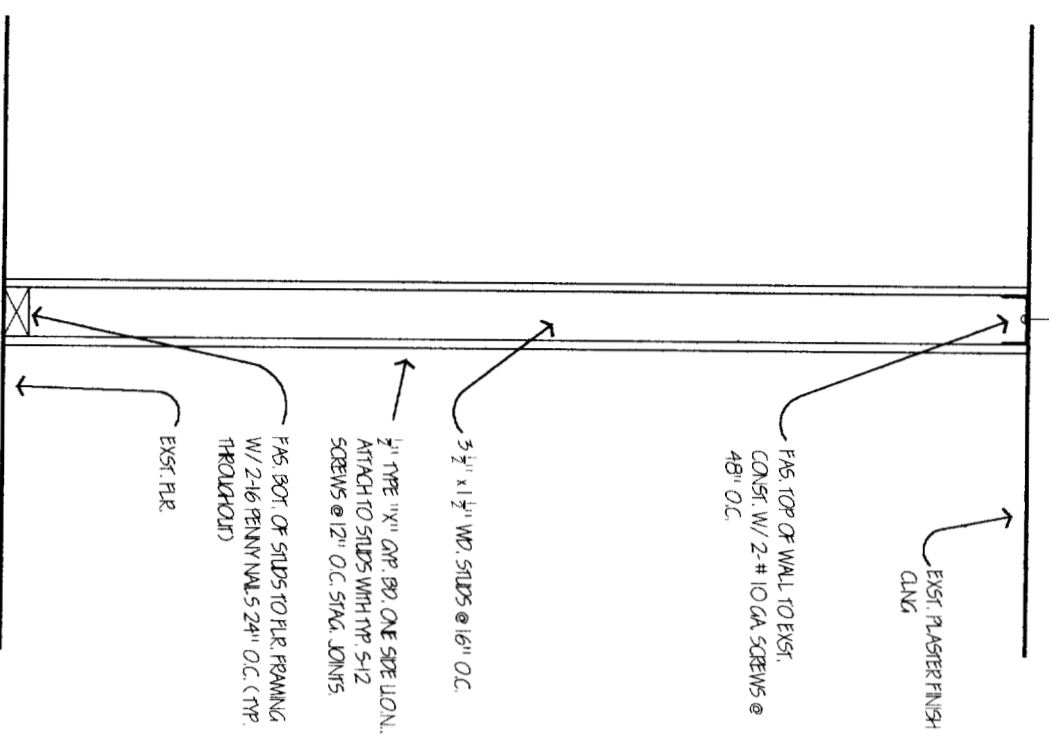

1 NON-BEARING PARTITION SECTION SCALE: N.T.S.

2 NON-BEARING PT SCALE: N.T.S.

3 NON-BEARING DEMISING PARTITION SECTION SCALE: N.T.S.

05/05/04  
N.T.S.  
2010

387 DANFORTH ST  
PORTLAND, MAINE 04102  
RENOVATION

**MAGGREGOR / FORBES**  
BUILDERS - ARCHITECTS - ENGINEERS

DETAILS

1. LAYOUT  
NOT FOR CONSTRUCTION

MAGGREGOR FORBES  
188 CAPSIC STREET  
PORTLAND, MAINE 04102  
CONTACT:  
SCOTT FORBES 772-3380

A8.1