


1 KITCHEN ELEVATION

1/2" = 1'-0"

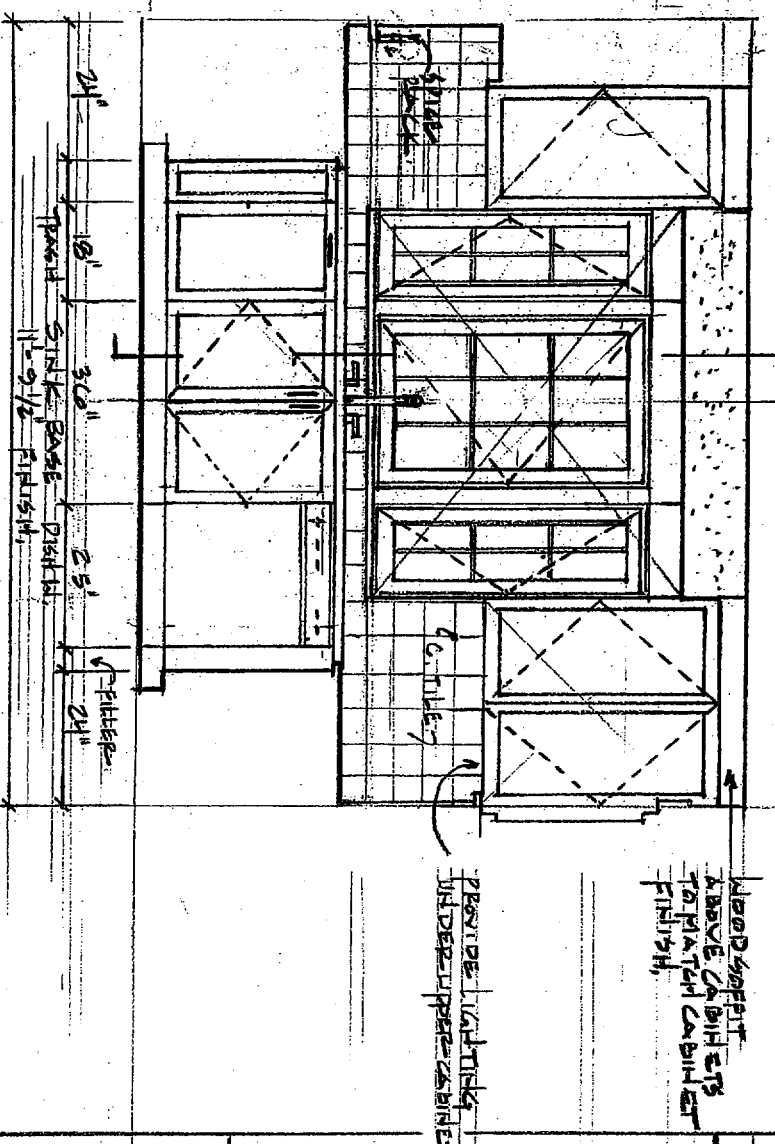

2 KITCHEN ELEVATION

1/2" = 1'-0"


1/2" = 1'-0"

O'NEIL  
ARCHITECTURE  
PENNÖYER  
P.L.L.C.  
ARCHITECTS  
INTERIOR DESIGN


ELEVATIONS

KITCHEN RENOVATION FOR  
ALEX BEAL & BRIAN RANDALL  
381 DANFORTH ST  
PORTLAND ME.

3 KITCHEN ELEVATION  
1/2" = 1'-0"

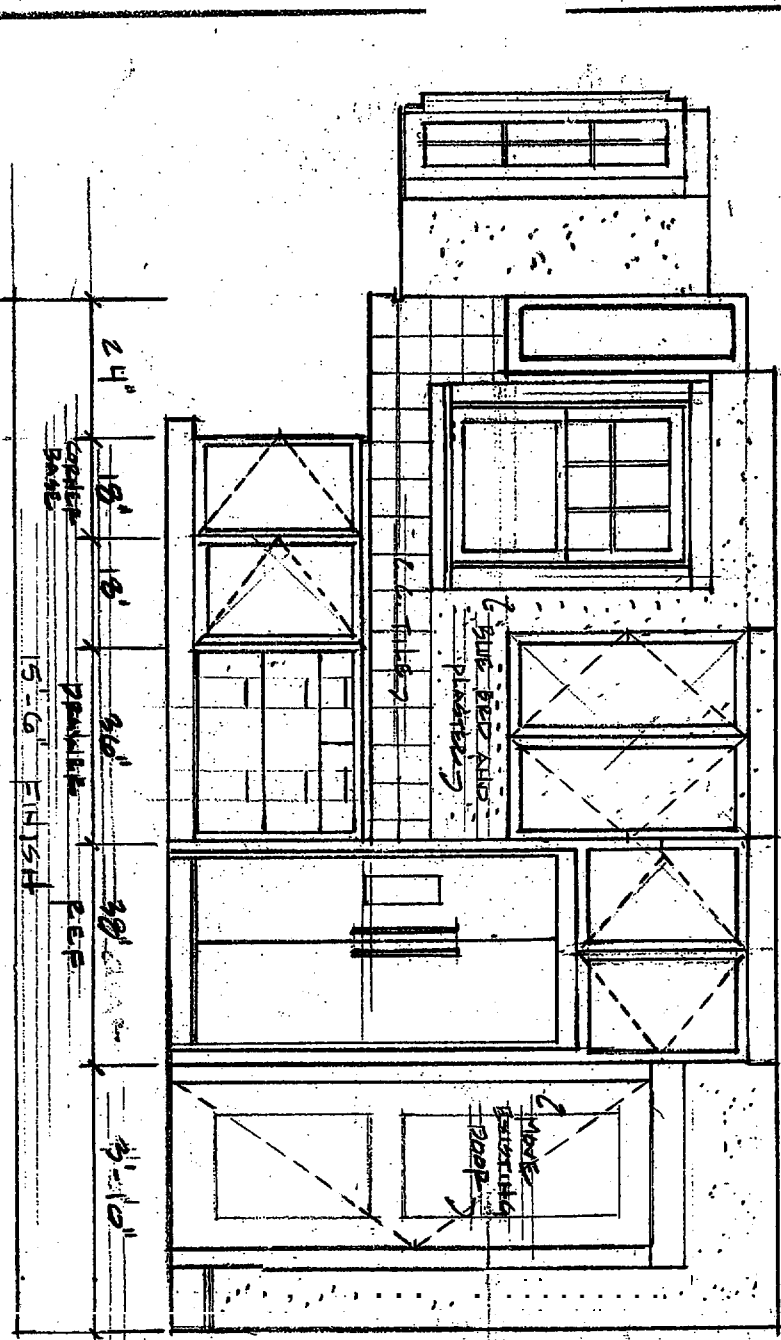

4 KITCHEN/BACK ENTRY ELEVATION  
1/2" = 1'-0"

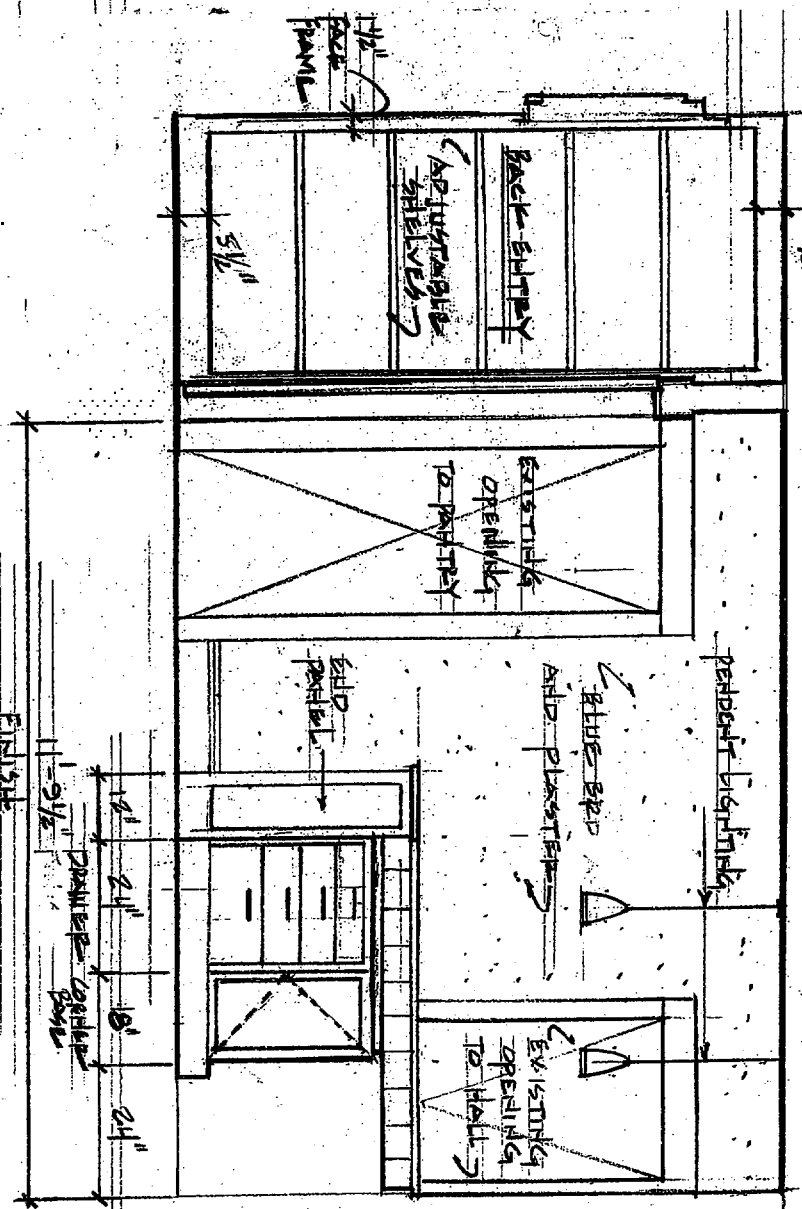


6129

O'NEIL  
ARCHITECTURE  
PENNOYER  
ARCHITECTS  
INTERIOR DESIGN

ELEVATIONS

KITCHEN RENOVATION FOR:  
ALEX BEAL & BRIAN RANDALL  
38 DANFORTH STR.  
PORTLAND, ME.

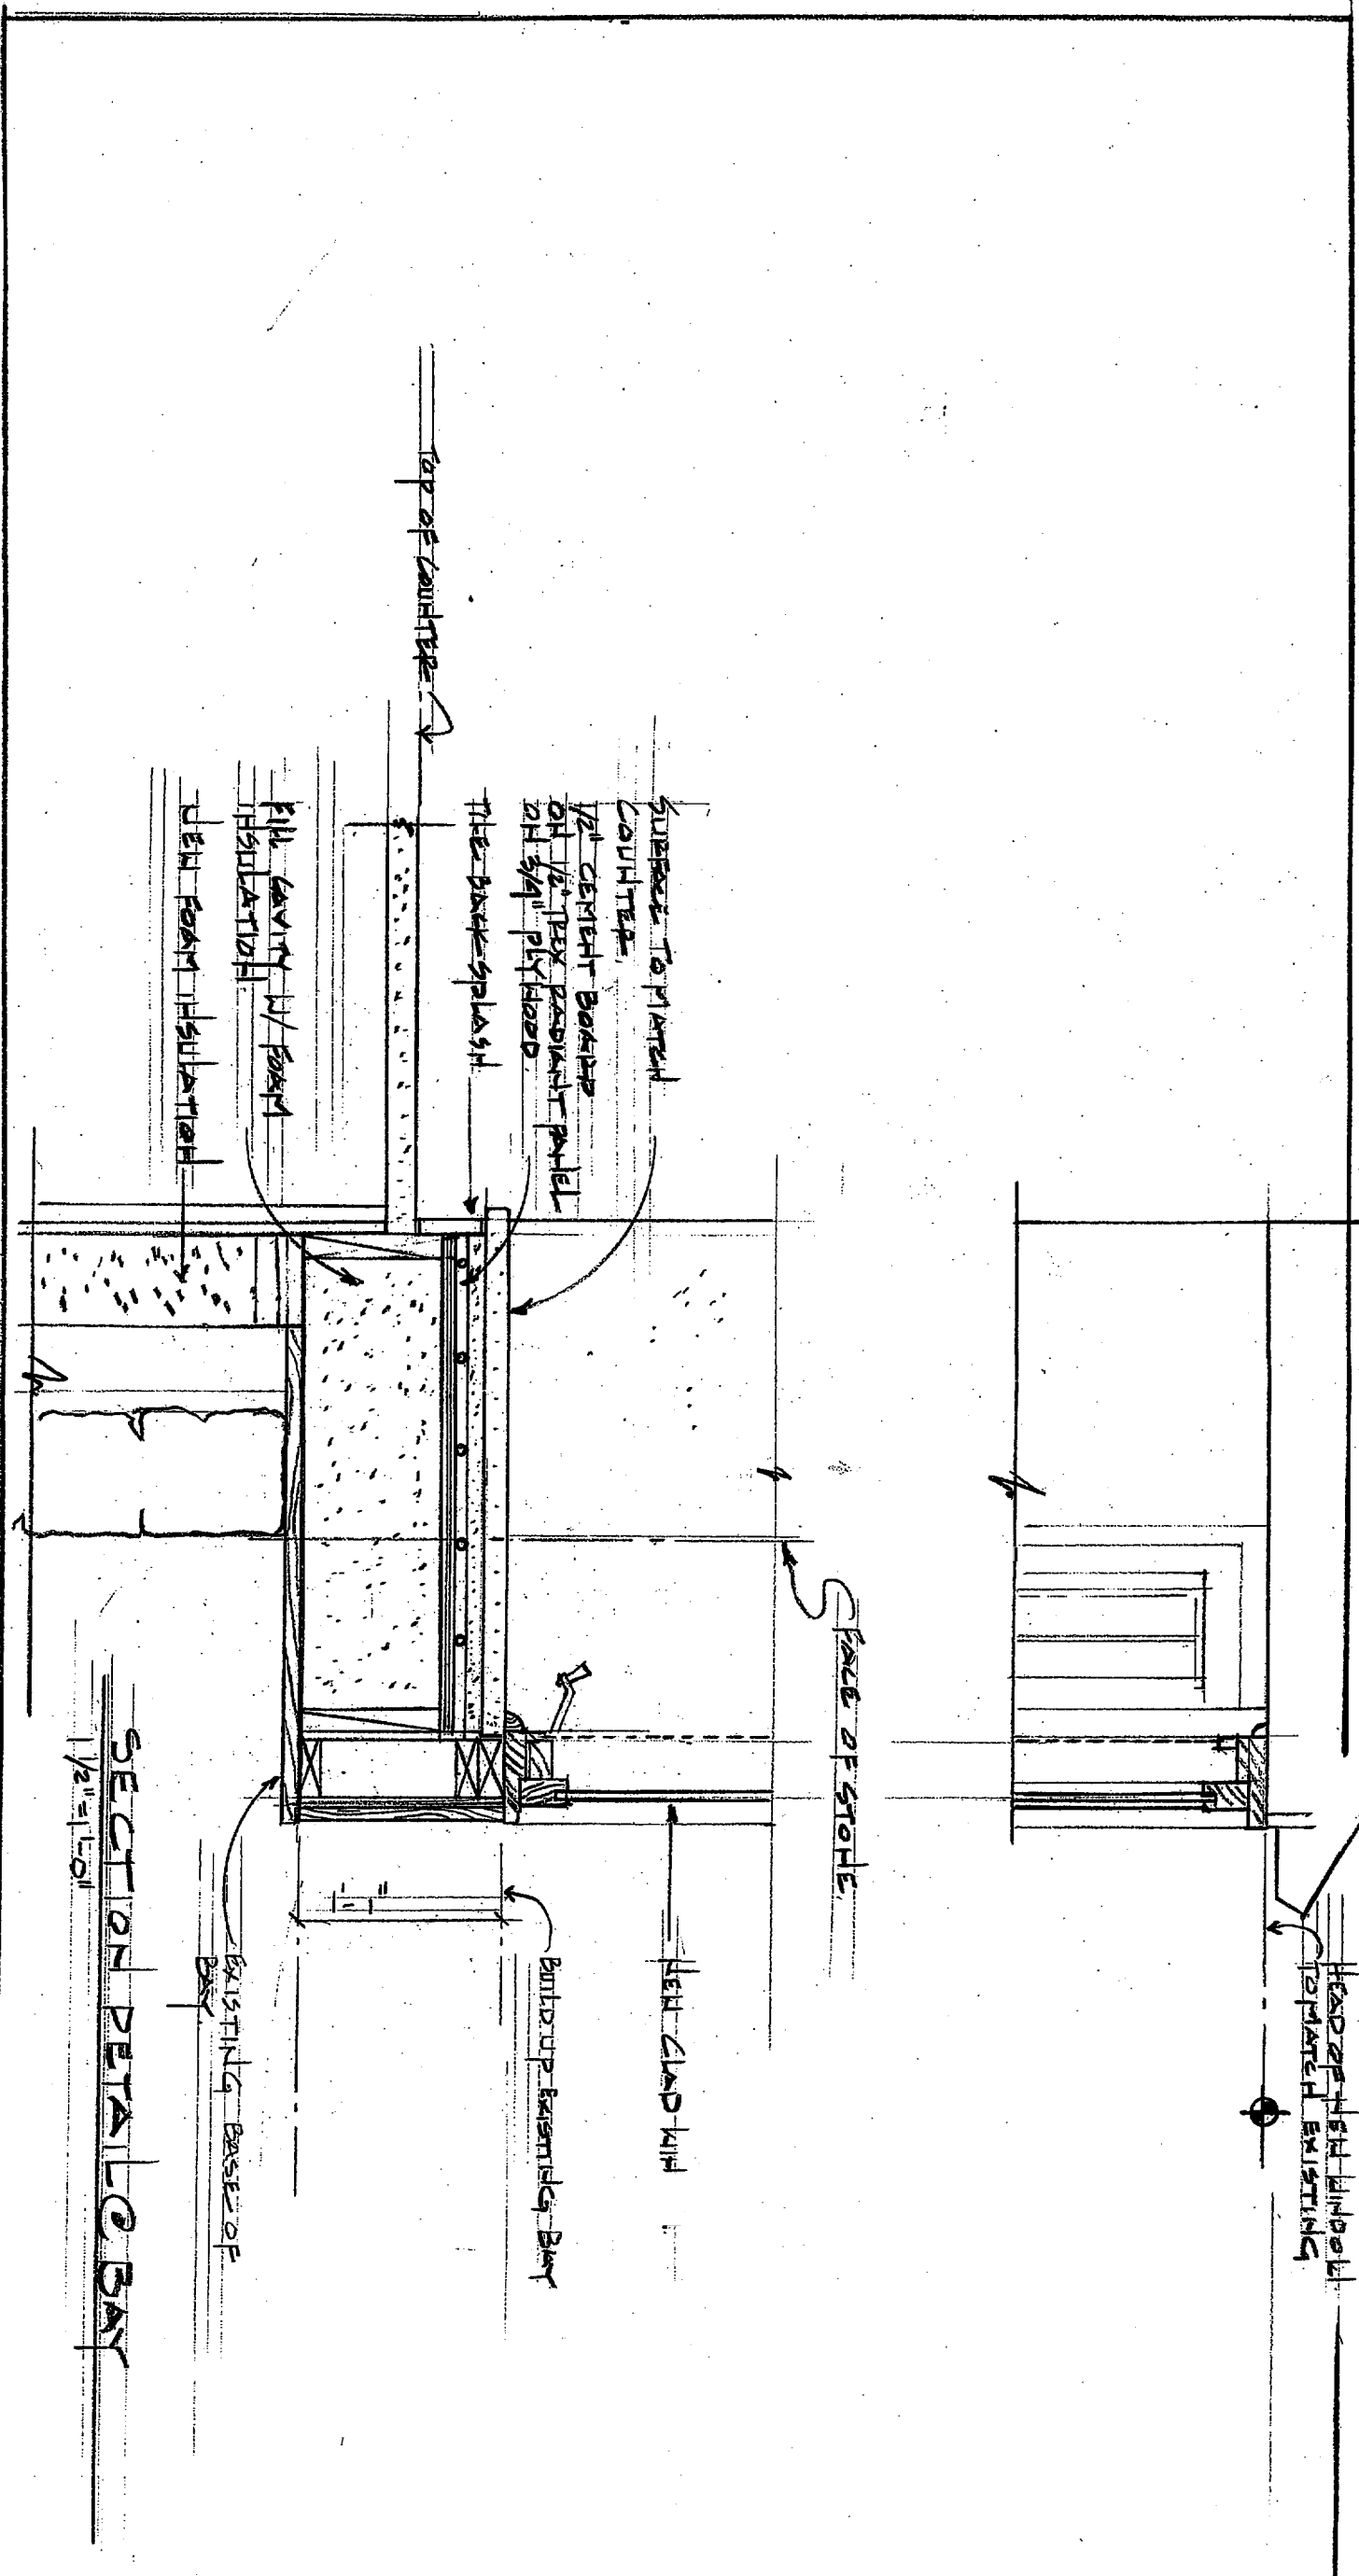

SECTION DETAIL C-BAY  
1/2" = 1'-0"

DETAIL

FITCHED RENOVATION FOR  
ALEX BEAL & BRIAN RANDALL  
38 DANFORTH STR  
PORTLAND, ME

O'NEILL  
ARCHITECTURE  
PENNOYER  
P.L.L.C.  
ARCHITECTS  
INTERIOR DESIGN

9/29