


FIRE ALARM PLAN—MAIN LEVEL
SCALE: 1/8"=1'-0"

**MAINE STATE SECURITY
ALARMS**

Phone: (207) 247-4371
Toll Free: (800) 273-4371

Small Enough To Care - Large Enough To Serve
Family owned and operated - a division of L'Heureux, Inc.

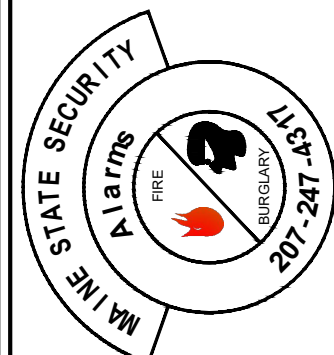

**WAYNFLETE LOWER SCHOOL
360 SPRING STREET
PORTLAND, MAINE 04102**

FIRE ALARM MAIN LEVEL FLOOR PLAN

REVISION	DESCRIPTION	DATE
0	ISSUED FOR REVIEW & APPROVAL	8/8/17

DRAWN	MN UNICAD JOB #17431
CHECKED	BRADY B. HAWIS NICET III 138751
DATE	8/8/17
REVISION	0
SCALE	1/8"=1'-0"

Shop drawings created by:
5794 W. 4600 St.
Hopkinton, UT 84315
Office: 801.965.0410

www.unicad.net Fire Alarm Design & Drafting Services