


- KEYED NOTES:**
- 1 12x10S & E CAPPED FOR FUTURE CONNECTION.
 - 2 RECIRCULATING RANGE HOOD (BY DIVISION 11).
 - 3 KILN OUTLET HOOD SHALL BE 3'-0" MINIMUM ABOVE GRADE.
 - 4 MOUNT TOP OF GRILLE 1'-0" BELOW FINISHED CEILING.
 - 5 TRANSITION 22x14S TO 32x10S BELOW BEAM.

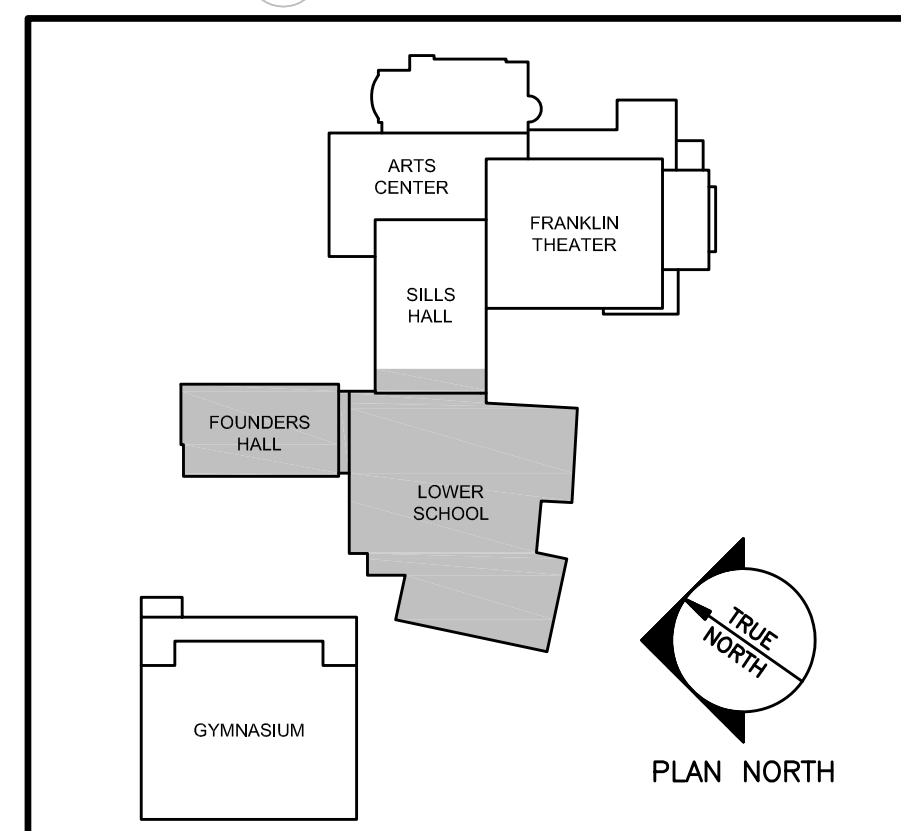

N:\Projects\2015\15051 - Waynflete School\00 Drawing Files\15051M.dwg Jan 11, 2017 - 9:58am