


LOWER LEVEL ROOM FINISH SCHEDULE								
NO.	ROOM	FLOOR	BASE	NORTH WALLS	SOUTH WALLS	WEST WALLS	CEILING	NOTES
001	COMMON AREA	SC	WD 2	GWB 1	GWB 1	GWB 1	ACT	
002	ART STUDIO	SC	WD 2	GWB 1	GWB 1	GWB 1	ACT	
003	KILN ROOM	SC	RB	GWB 1	GWB 1	GWB 1	GWB 1	
004	STORAGE	SC	RB	GWB 1	GWB 1	GWB 1	ACT	
005	HC BATH	SC	RB	GWB 1	GWB 1	GWB 1	GWB 1	
006	STORAGE A	SC	RB	GWB 1	GWB 1	GWB 1	-	
007	STORAGE E	SC	RB	GWB 1	GWB 1	GWB 1	GWB 1	
008	LAUNDRY	SC	RB	FRP	FRP	FRP	GWB 1	
009	CORRIDOR	SC	RB	GWB 1	GWB 1	GWB 1	ACT	
010	STORAGE B	SC	RB	GWB 1	GWB 1	GWB 1	-	
011	EMR	SC	RB	GWB 1	GWB 1	GWB 1	GWB 1	
012	STORAGE C	SC	RB	GWB 1	GWB 1	GWB 1	-	
013	JANITOR	SC	RB	FRP	FRP	FRP	GWB 1	
014	STORAGE D	SC	RB	GWB 1	GWB 1	GWB 1	GWB 1	
015	HC BATH	SC	RB	GWB 1	GWB 1	GWB 1	GWB 1	
016	HC BATH	SC	RB	GWB 1	GWB 1	GWB 1	GWB	
017A	INNOVATION SPACE	SC	WD 1	GWB 1	GWB 1	GWB 1	ACT	
017B	INNOVATION SPACE	SC	WD 1	GWB 1	GWB 1	GWB 1	ACT	
019	CLOSET	SC	RB	GWB 1	GWB 1	GWB 1	GWB 1	
020	ELECTRICAL ROOM	SC	RB	GWB 1	GWB 1	GWB 1	GWB 1	
S2-0	STAIR	CPT 3	RB	GWB 1	GWB 1	GWB 1	ACT	
S3-0	STAIR	RT 1 / RT 2	WD 2	WD 3	GR 1	WD 3	-	GWB 1
S6-0	STAIR	PLYWD	PLYWD	GWB 1	GWB 1	GWB 1	-	

MATERIAL LEGEND				
CODE	MATERIAL	B.O.D. MANUFACTURER	PRODUCT	FINISH / COLOR
GWB	PAINTED GWB	N/A	N/A	SEE FINISH SCHEDULE
WD 1	WOOD	N/A	N/A-1 x 4	CLEAR FINISH MAPLE HARDWOOD
WD 2	WOOD BASE	N/A	N/A-1 x 4	PAINTED
WD 3	WOOD CEILING	N/A	PANELIZED CUSTOM LINEAR DOUG FIR CLNG	
RB	RESILIENT BASE	ARMSTRONG	4" BASE VINYL	SILVER-GREY
ACT	ACOUSTIC CEILING TILE	ARMSTRONG	ULTIMA <sub>®</sub> BEV. TEGULAR	W/ SUPRAPFINE SUSPENSION SYSTEM
CPT 1	CARPET ONE	INTERFACE	WW865 WORLD WOVEN	HEATHER WARP, 105367 HIGHLAND WARP <sup>®</sup>
CPT 2	CARPET TWO	TANDUS CENTIVA	BROADLOOM STRATIFY 44054	ENDIVE 00610
CPT 3	SHEET CARPET W/RUBBER NOSINGS			
FRP	FIBERGLASS REINFORCED PANEL		ON MR GWB	WHITE/SMOOTH
PT 1	PORCELAIN TILE 1	DALTILE	PORTFOLIO 12" X 24"	DOVE GREY
PT 2	PORCELAIN TILE BASEWALL	DALTILE	PORTFOLIO 2" X 2" MOSAIC	DOVE GREY
PT 3	PORCELAIN TILE 2- RECT	DALTILE	HAUT MONDE 12" X 24"	ELITE GREY
PT 4	PORCELAIN TILE	ATLAS CONCORDE	TRUST TILE, TRUST SCALINO STAIR TILE	TRUST TITANIUM (ADD ALT. #2)
RT 1	RUBBER TILE	JOHNSONITE		
RT 2	RUBBER TREAD/RISER	JOHNSONITE	INTEGRAL TREAD W/RISER	BMTR
SC	SEALED CONCRETE			
WOM	WALK-OFF MAT	MATS INC.	CORAL, MD	GREY
*	CUSTOM PATTERN TO BE FINALIZED W/ARCHITECT			

1 LOWER LEVEL FINISH PLAN  
SCALE: 1/8" = 1'-0"

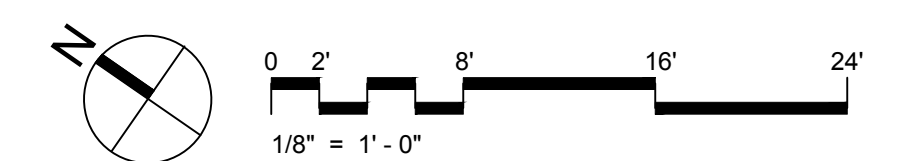

PROJECT NAME:  
**WAYNFLETE  
LOWER SCHOOL  
ADDITION & RENOVATIONS**

WAYNFLETE SCHOOL  
360 SPRING STREET  
PORTLAND, MAINE 04102



THIS DRAWING IS THE PROPERTY OF SCOTT SIMONS ARCHITECTS (SSA) AND IS NOT TO BE COPIED OR REPRODUCED IN PART OR WHOLE 2016 © SCOTT SIMONS ARCHITECTS, LLC

REVISION:

NO.	DATE
1	DATE
2	DATE
3	DATE
4	DATE
5	DATE
6	DATE

DATE OF ISSUE: 12 JANUARY 2017  
PROJECT NUMBER: 2013-0050  
STATUS: 100% CONSTRUCTION DOCUMENTS ISSUED FOR BID

**LOWER LEVEL  
FINISH FLOOR PLAN**

**A141**