



1 STAIR S4-2 UPPER LEVEL
 SCALE: 1/2" = 1'-0"

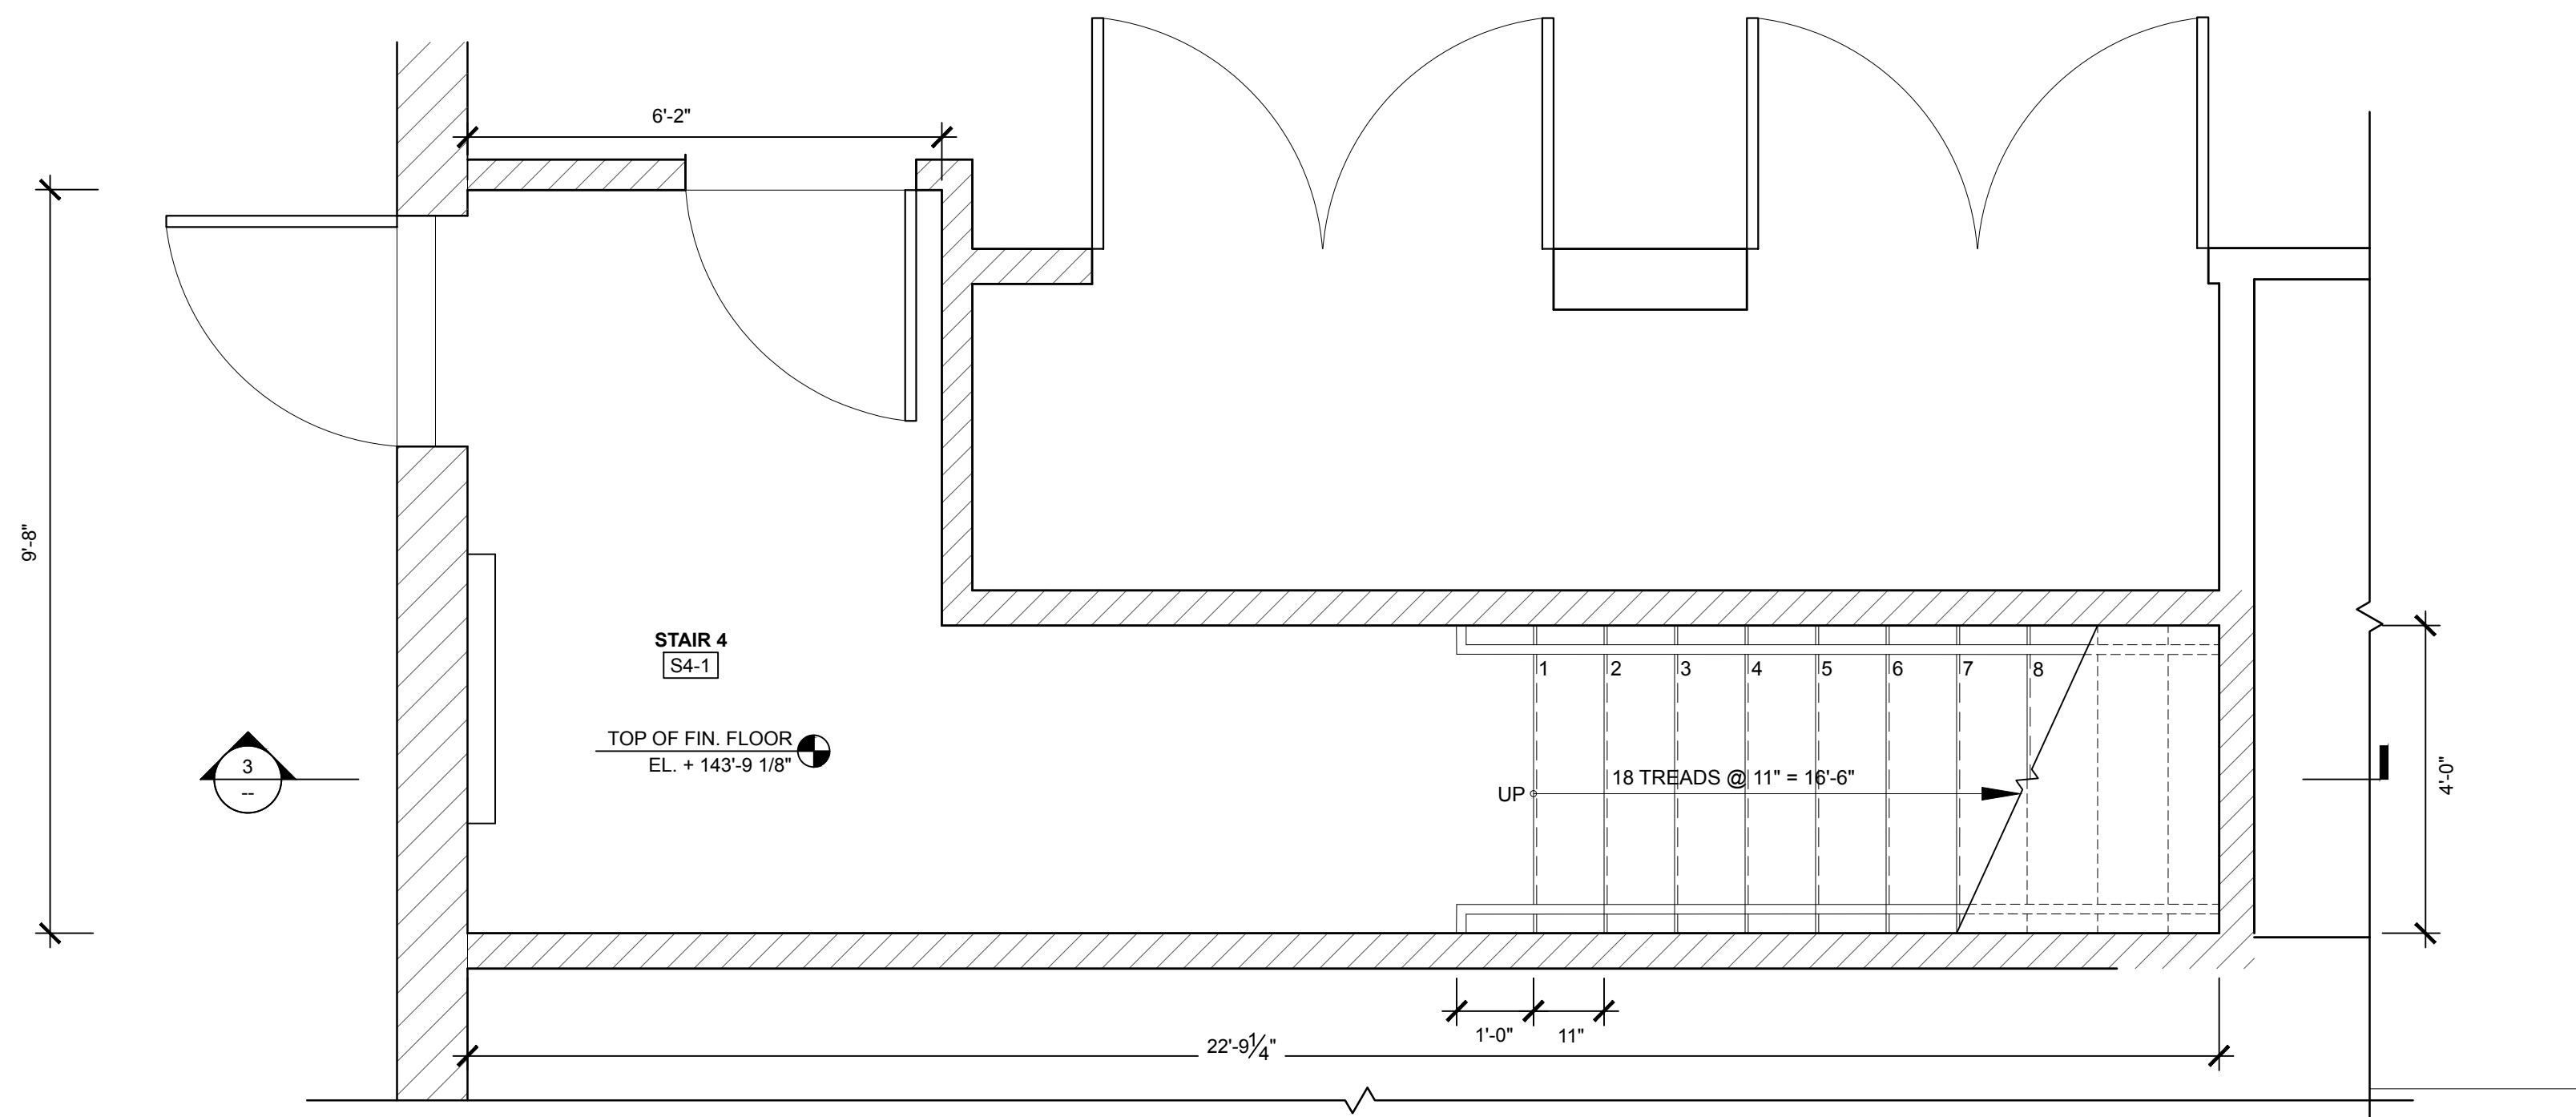


2 STAIR S4-1 UPPER LEVEL
 SCALE: 1/2" = 1'-0"

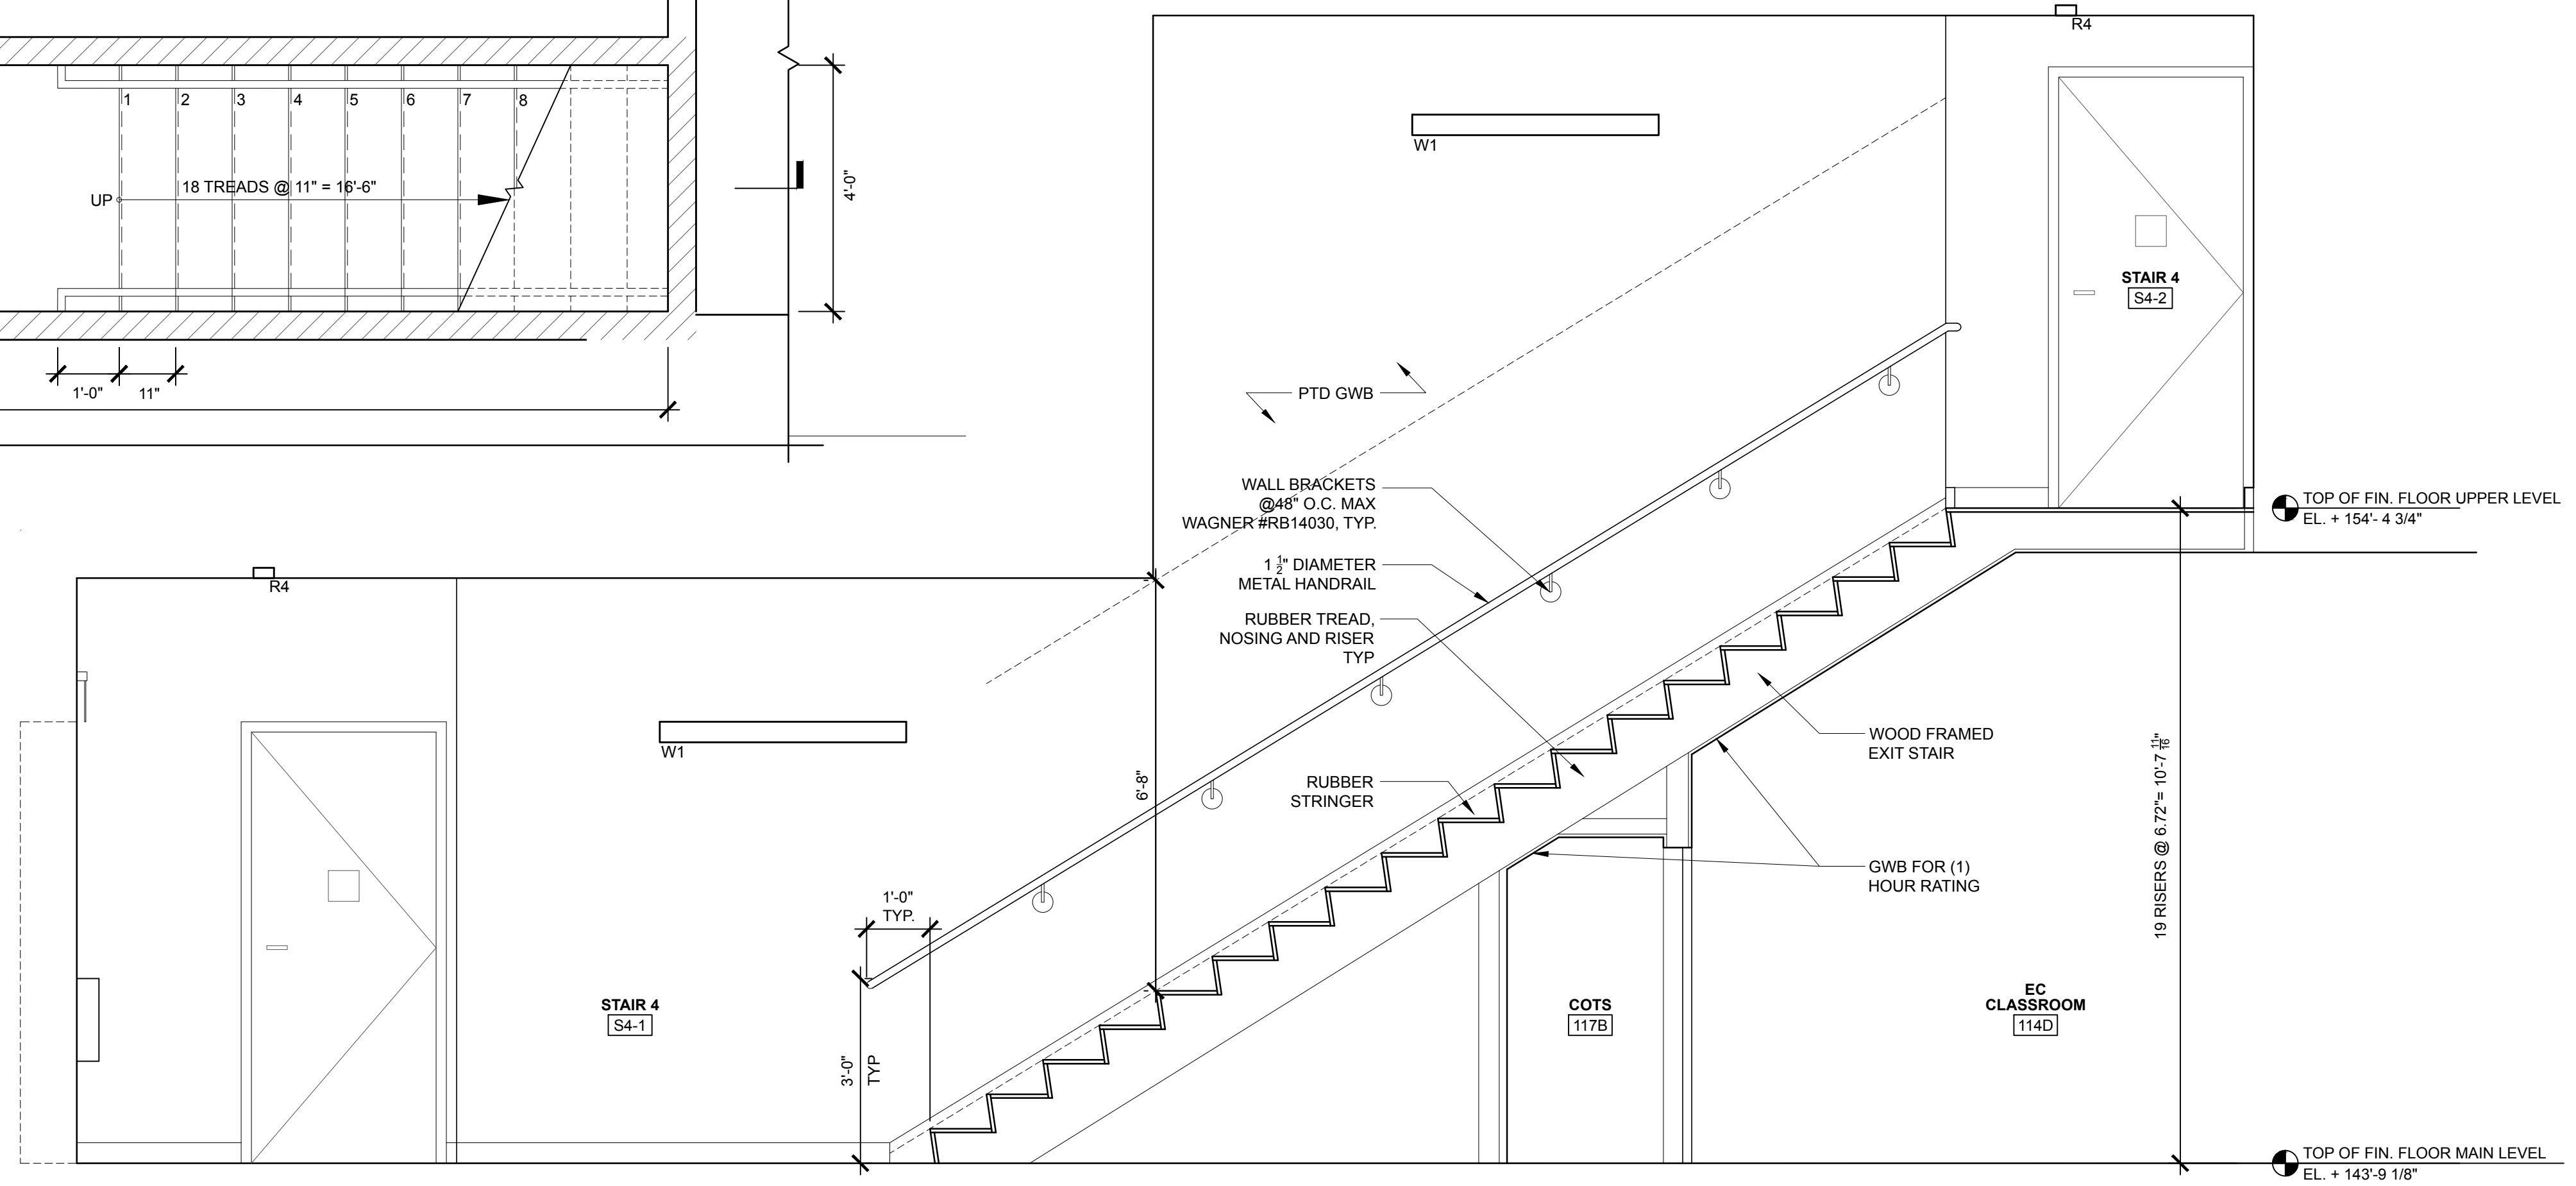

3 STAIR S4 SECTION
 SCALE: 1/2" = 1'-0"

PROJECT NAME:
**WAYNFLETE
 LOWER SCHOOL**
 ADDITION & RENOVATIONS

WAYNFLETE SCHOOL
 360 SPRING STREET
 PORTLAND, MAINE 04102

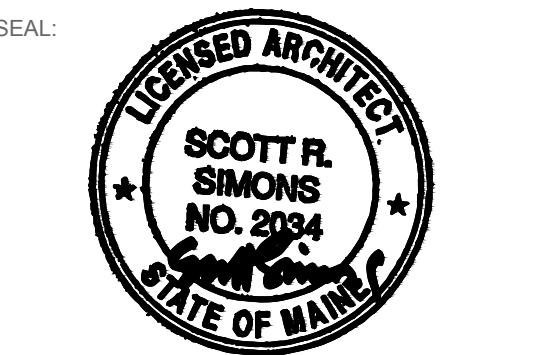

THIS DRAWING IS THE PROPERTY OF SCOTT SIMONS ARCHITECTS (SSA) AND IS NOT TO BE COPIED OR REPRODUCED IN PART OR WHOLE 2016 © SCOTT SIMONS ARCHITECTS, LLC

REVISION:

1	DATE
2	DATE
3	DATE
4	DATE
5	DATE
6	DATE

DATE OF ISSUE: 12 JANUARY 2017
 PROJECT NUMBER: 2013-0050
 STATUS: 100% CONSTRUCTION DOCUMENTS ISSUED FOR BID

**VERTICAL
 CIRCULATION**

A505