



GENERAL NOTES:
1. ALL GLAZING TO BE 1/2" TEMPERED UNLESS OTHERWISE NOTED FOR INTERIOR FRAMES/SIDELIGHTS.
2. [FX] DENOTES DOOR FRAME ASSEMBLIES.

2 FRAME TYPES
SCALE: 1/4" = 1'-0"

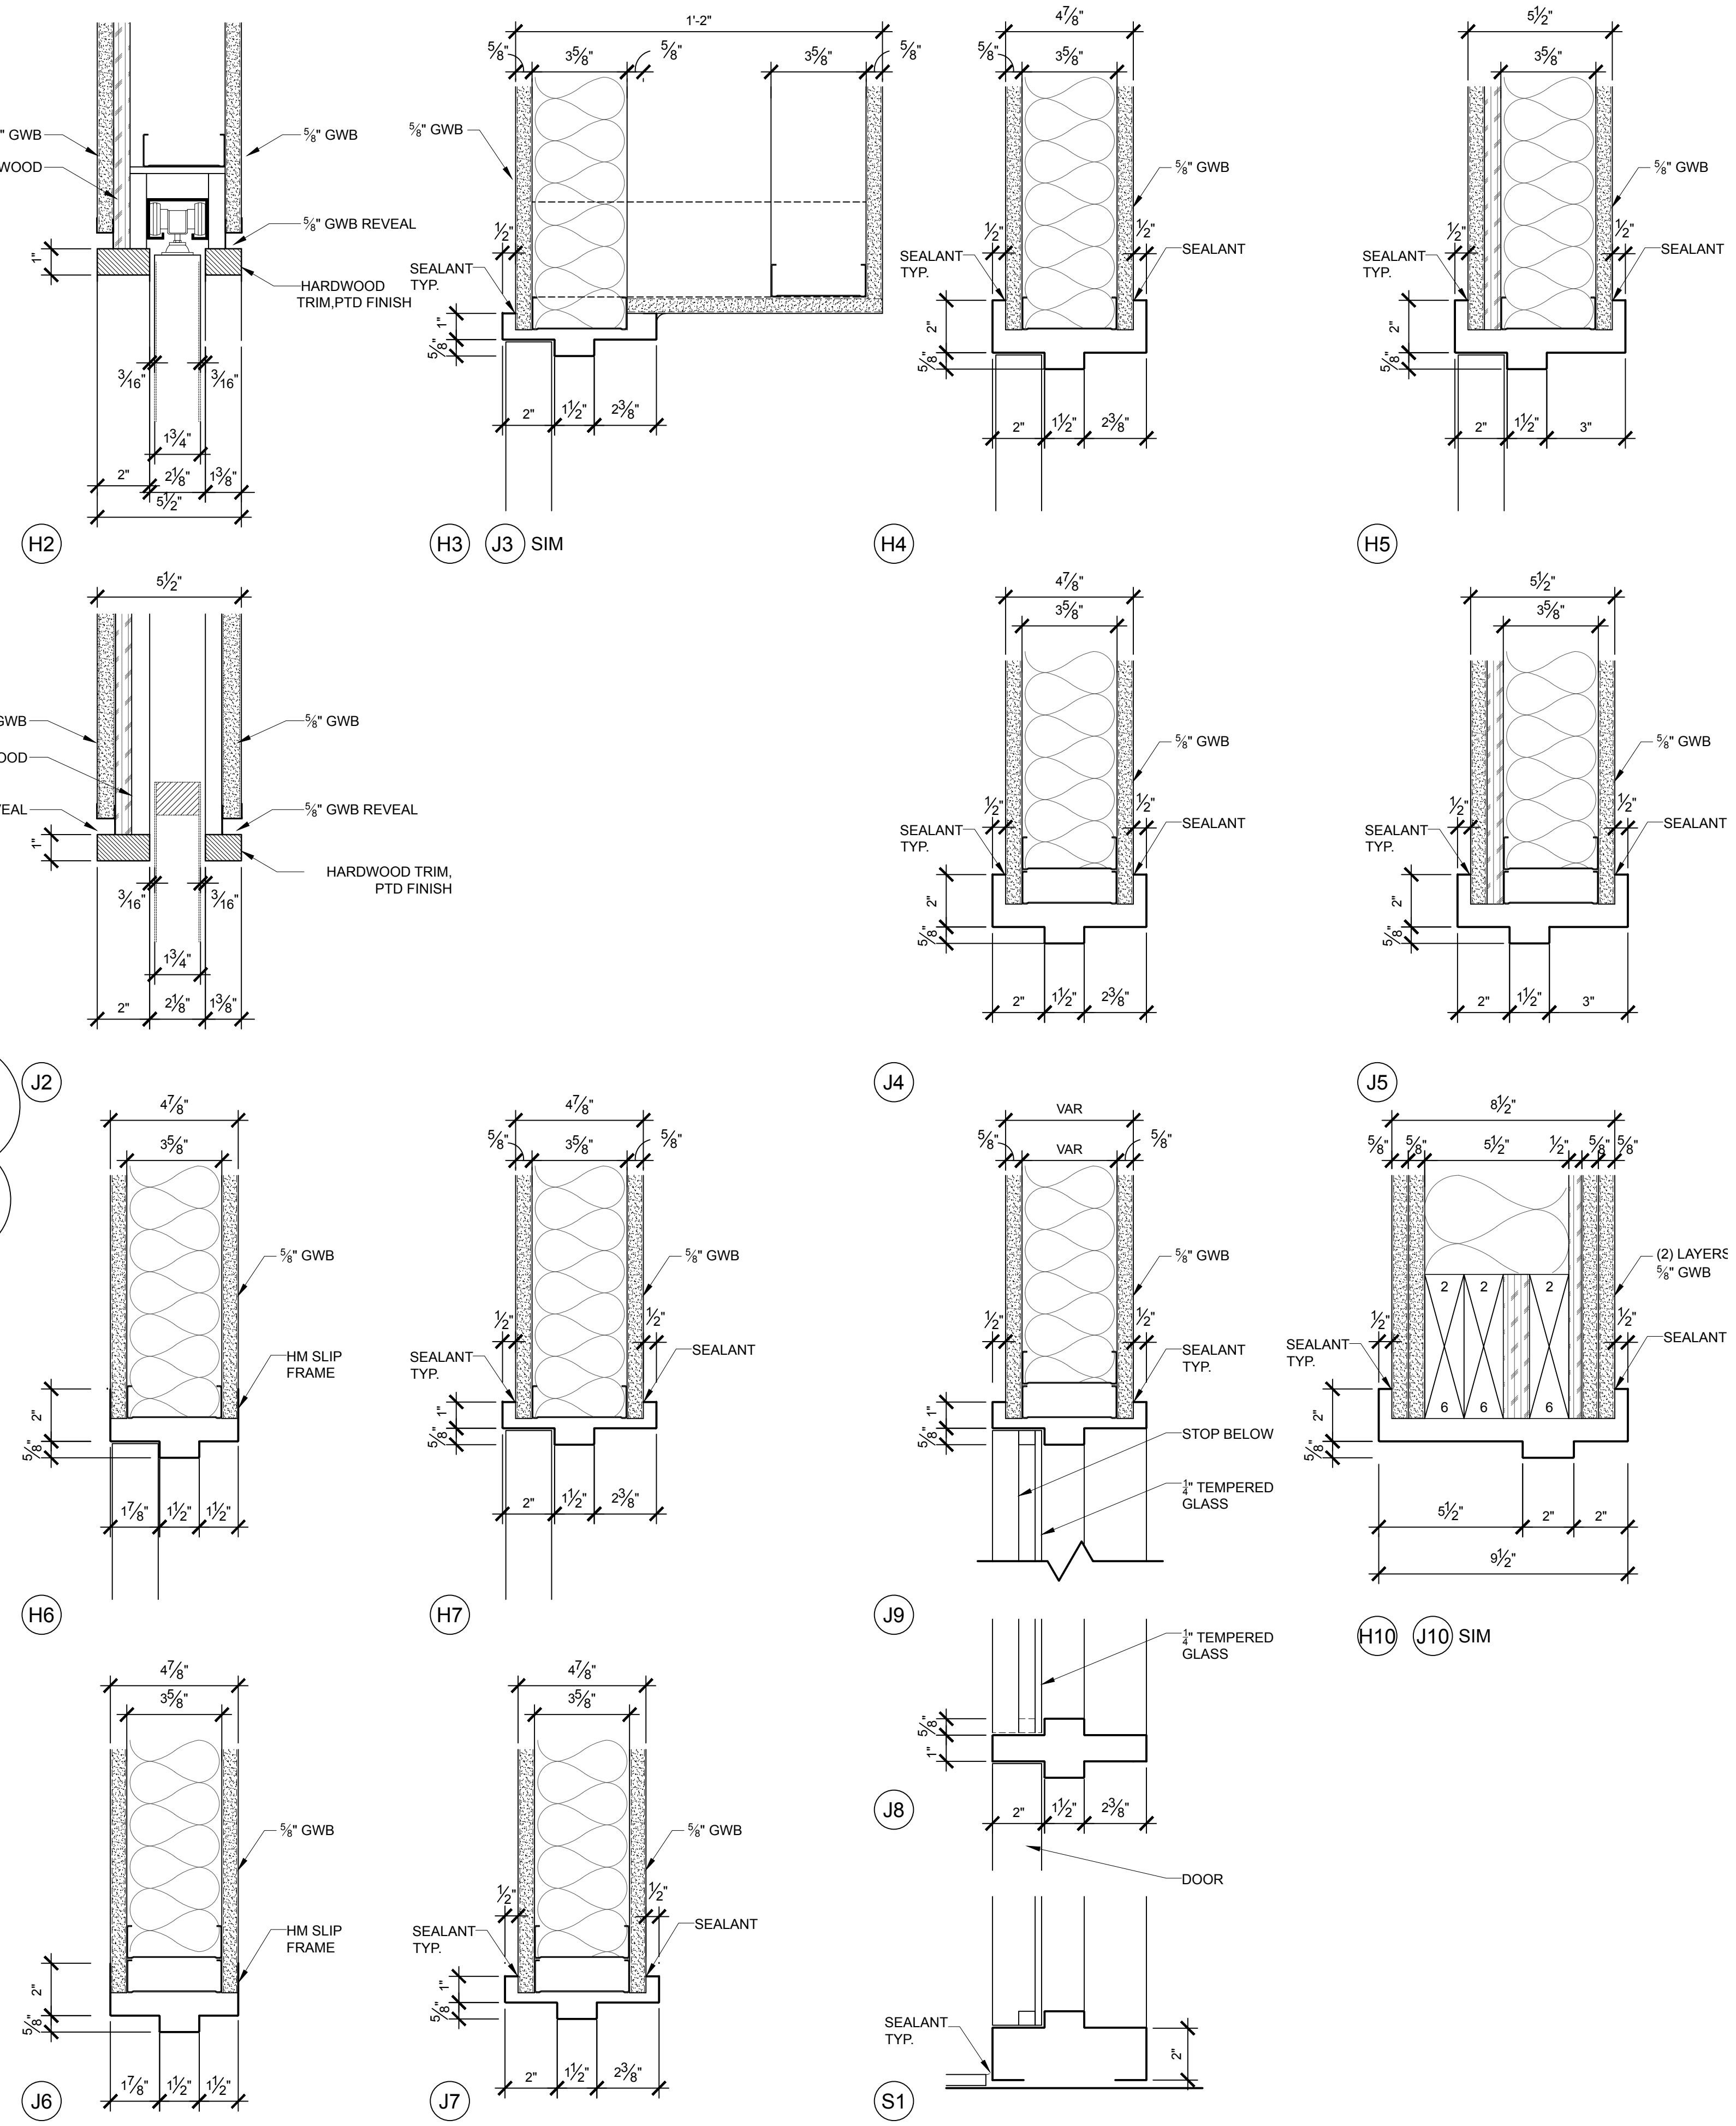

1 DOOR HEADER AND JAMB DETAILS
SCALE: 3" = 1'-0"

PROJECT NAME:
WAYNFLEET LOWER SCHOOL
ADDITION & RENOVATIONS
WAYNFLEET SCHOOL
360 SPRING STREET
PORTLAND, MAINE 04102

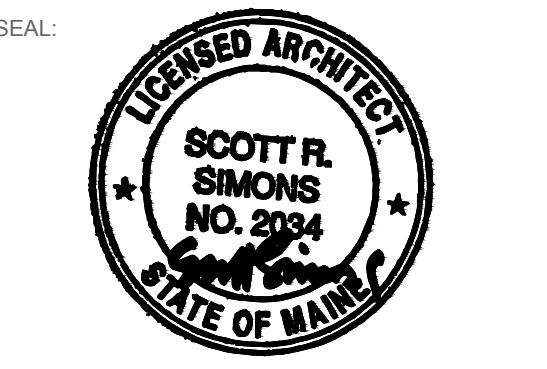

THIS DRAWING IS THE PROPERTY OF SCOTT SIMONS ARCHITECTS (SSA) AND IS NOT TO BE COPIED OR REPRODUCED IN PART OR WHOLE
2016 © SCOTT SIMONS ARCHITECTS, LLC

REVISION:

1	DATE
2	DATE
3	DATE
4	DATE
5	DATE
6	DATE

DATE OF ISSUE: 12 JANUARY 2017
PROJECT NUMBER: 2013-0050
STATUS: 100% CONSTRUCTION DOCUMENTS ISSUED FOR BID

DOOR DETAIL & INTERIOR WINDOWS