


SIMPSON HANGER SCHEDULE	
FRAMING SIZE	FACE MOUNT HANGER
2x10	LUS210
(2)2x10	LUS210-2
1 3/4x11 7/8 LVL	HUS1.81/10
3 1/2x11 7/8 LVL	HHUS410
3 1/2x14 LVL	MGU3.63-SDS
5 1/4x16 LVL	MGU5.50-SDS
EXISTING FRAMING	
ROUGH SAWN	U-SERIES
SOLID SAWN	LUS-SERIES
RAFTERS	H2.5A OR H2.5T @ EXT FACE OF WALL

- NOTES:
- SEE DWGS FOR ADDITIONAL HANGERS, STRAPS, & CONNECTORS
  - USE HOT DIP GALVANIZED NAILS AT Z-MAX COATED HANGERS AND WHERE NAILING INTO P.T. LUMBER
  - USE ALL NAILS OF SIZE AND LENGTH AS SPECIFIED BY SIMPSON. FULL LENGTH 16d AND 10d COMMON NAILS REQUIRED AT MOST HANGERS. 10d x 1 1/2" NAILS AS SPECIFIED BY SIMPSON
  - G.C. COORDINATE SIMPSON HANGERS WITH EXISTING FRAMING TO MATCH EXISTING WIDTH.

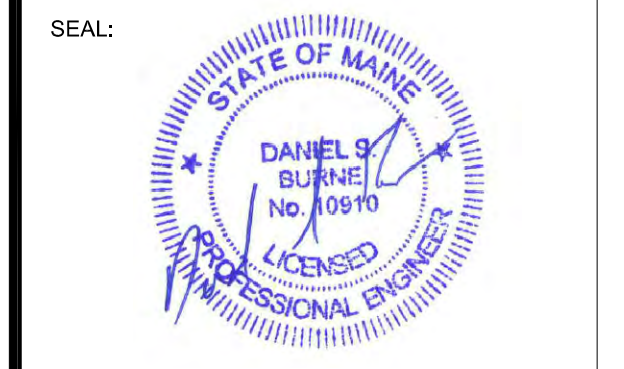

REVISION:

NO.	DATE	DESCRIPTION

DATE OF ISSUE: 12 JANUARY 2017  
PROJECT NUMBER: 3660  
STATUS: ISSUED FOR BID