


- DEMOLITION GENERAL NOTES:**
- REMOVE (E) HEATING PIPING AND RADIATORS, COMPLETE.
- DEMOLITION KEYED NOTES:**
- REMOVE (E) PLUMBING FIXTURE AND ASSOCIATED PIPING COMPLETE.
 - REMOVE (E) HWS AND HWR PIPING FROM GYM CEILING TO FOUNDERS HALL. REFER TO MP102 FOR NEW TIE IN
 - CAP (E) SPRINKLER MAIN AT GYM CEILING. FOR TEMPORARY CONNECTION. SEE DWG. PP101.

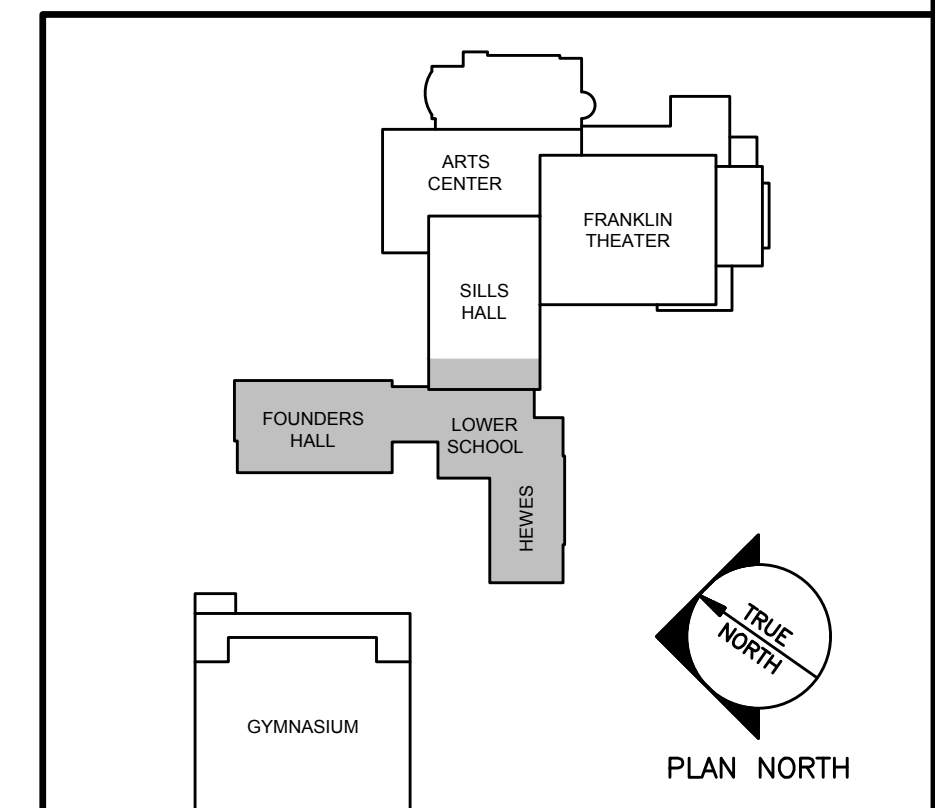


N:\Projects\2015\15051 - Waynflete School\00 Drawing Files\15051P.dwg Jun 11, 2017 - 10:17am

A1	PLUMBING AND HVAC DEMOLITION PART PLAN ~ MAIN LEVEL	A9	KEYED PLAN
1/8" = 1'-0"		NOT TO SCALE	



75 York Street,
Portland, Maine 04101
simonsarchitects.com
207.772.4656

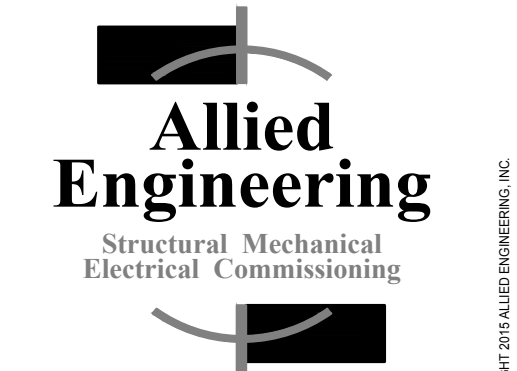


160 Veranda Street
Portland, Maine 04103
T: 207.221.2260
F: 207.221.2266
Web: www.allied-eng.com

Allied Project No: 15051
Cad File: 15051M.dwg

PROJECT NAME:
**WAYNFLETE
LOWER SCHOOL**
ADDITION & RENOVATIONS

WAYNFLETE SCHOOL
360 SPRING STREET
PORTLAND, MAINE 04102

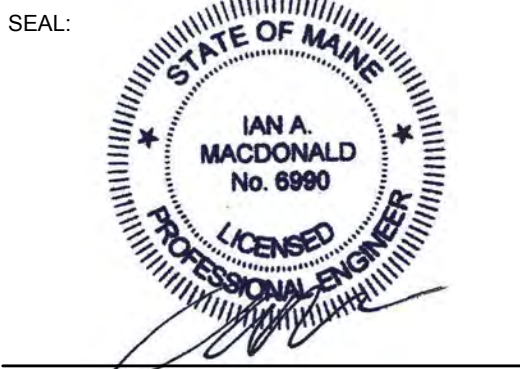

THIS DRAWING IS THE PROPERTY OF SCOTT SIMONS ARCHITECTS (SSA) AND IS NOT TO BE COPIED OR REPRODUCED IN PART OR WHOLE. 2015 © SCOTT SIMONS ARCHITECTS, LLC

REVISION:

NO.	DATE
1	DATE
2	DATE
3	DATE
4	DATE
5	DATE
6	DATE

DATE OF ISSUE: 12 JANUARY 2017
PROJECT NUMBER: 2013-0050
STATUS: ISSUED FOR BID

**PLUMBING AND
HVAC DEMOLITION
PART PLAN ~
MAIN LEVEL**

PD102