



- DEMOLITION GENERAL NOTES:**
1. REMOVE (E) HEATING PIPING AND RADIATORS, COMPLETE.
- DEMOLITION GENERAL NOTES:**
1. REMOVE (E) PLUMBING FIXTURES AND ASSOCIATED PIPING, COMPLETE.

WHEN NEW GAS SERVICE IS COMPLETE AND CONNECTED TO EXISTING PIPING ON ROOF OF STILLS, REMOVE (E)NG LINE FROM (E) AHU ON STILLS ROOF, IN ENTIRETY ON HEWES ROOF. REFER TO DRAWING PD101 FOR NEW SERVICE LOCATION AND PP103 FOR NEW TIE IN LOCATION.

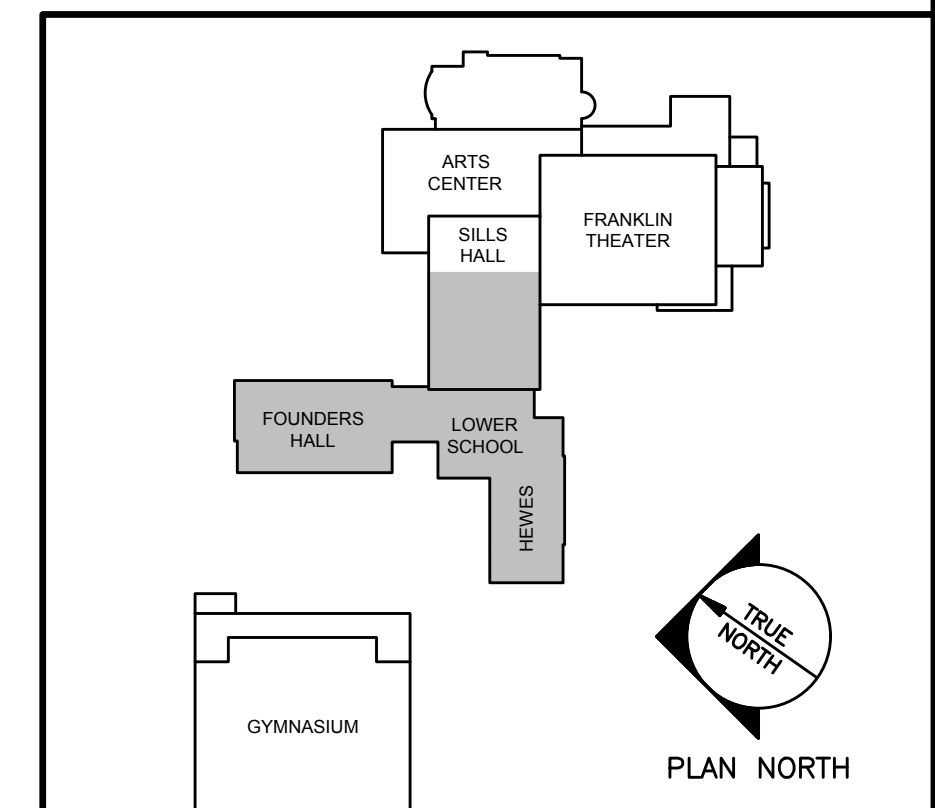

75 York Street,
Portland, Maine 04101
simonsarchitects.com
207.772.4656

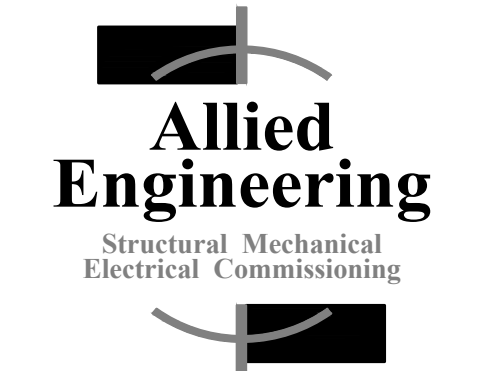

160 Veranda Street
Portland, Maine 04103
T: 207.221.2260
F: 207.221.2266
Web: www.allied-eng.com

Allied Project No: 15051
Cad File: 15051M.dwg

PROJECT NAME:
**WAYNFLETE
LOWER SCHOOL**
ADDITION & RENOVATIONS

WAYNFLETE SCHOOL
360 SPRING STREET
PORTLAND, MAINE 04102



THIS DRAWING IS THE PROPERTY OF SCOTT SIMONS ARCHITECTS (SSA) AND IS NOT TO BE COPIED OR REPRODUCED IN PART OR WHOLE. 2015 © SCOTT SIMONS ARCHITECTS, LLC

REVISION:

NO.	DATE
1	DATE
2	DATE
3	DATE
4	DATE
5	DATE
6	DATE

DATE OF ISSUE: 12 JANUARY 2017
PROJECT NUMBER: 2013-0050
STATUS: ISSUED FOR BID

**PLUMBING AND
HVAC DEMOLITION
PART PLAN ~
UPPER LEVEL**

PD103

N:\Projects\2015\15051 - Waynflete School\00 Drawing Files\15051P.dwg Jun 11, 2017 - 10:17am

A1	PLUMBING AND HVAC DEMOLITION PART PLAN ~ UPPER LEVEL	A9	KEYED PLAN
1/8" = 1'-0"		NOT TO SCALE	