



D1 TYPICAL ELEVATOR PIT AND MACHINE ROOM LAYOUT  
NO SCALE

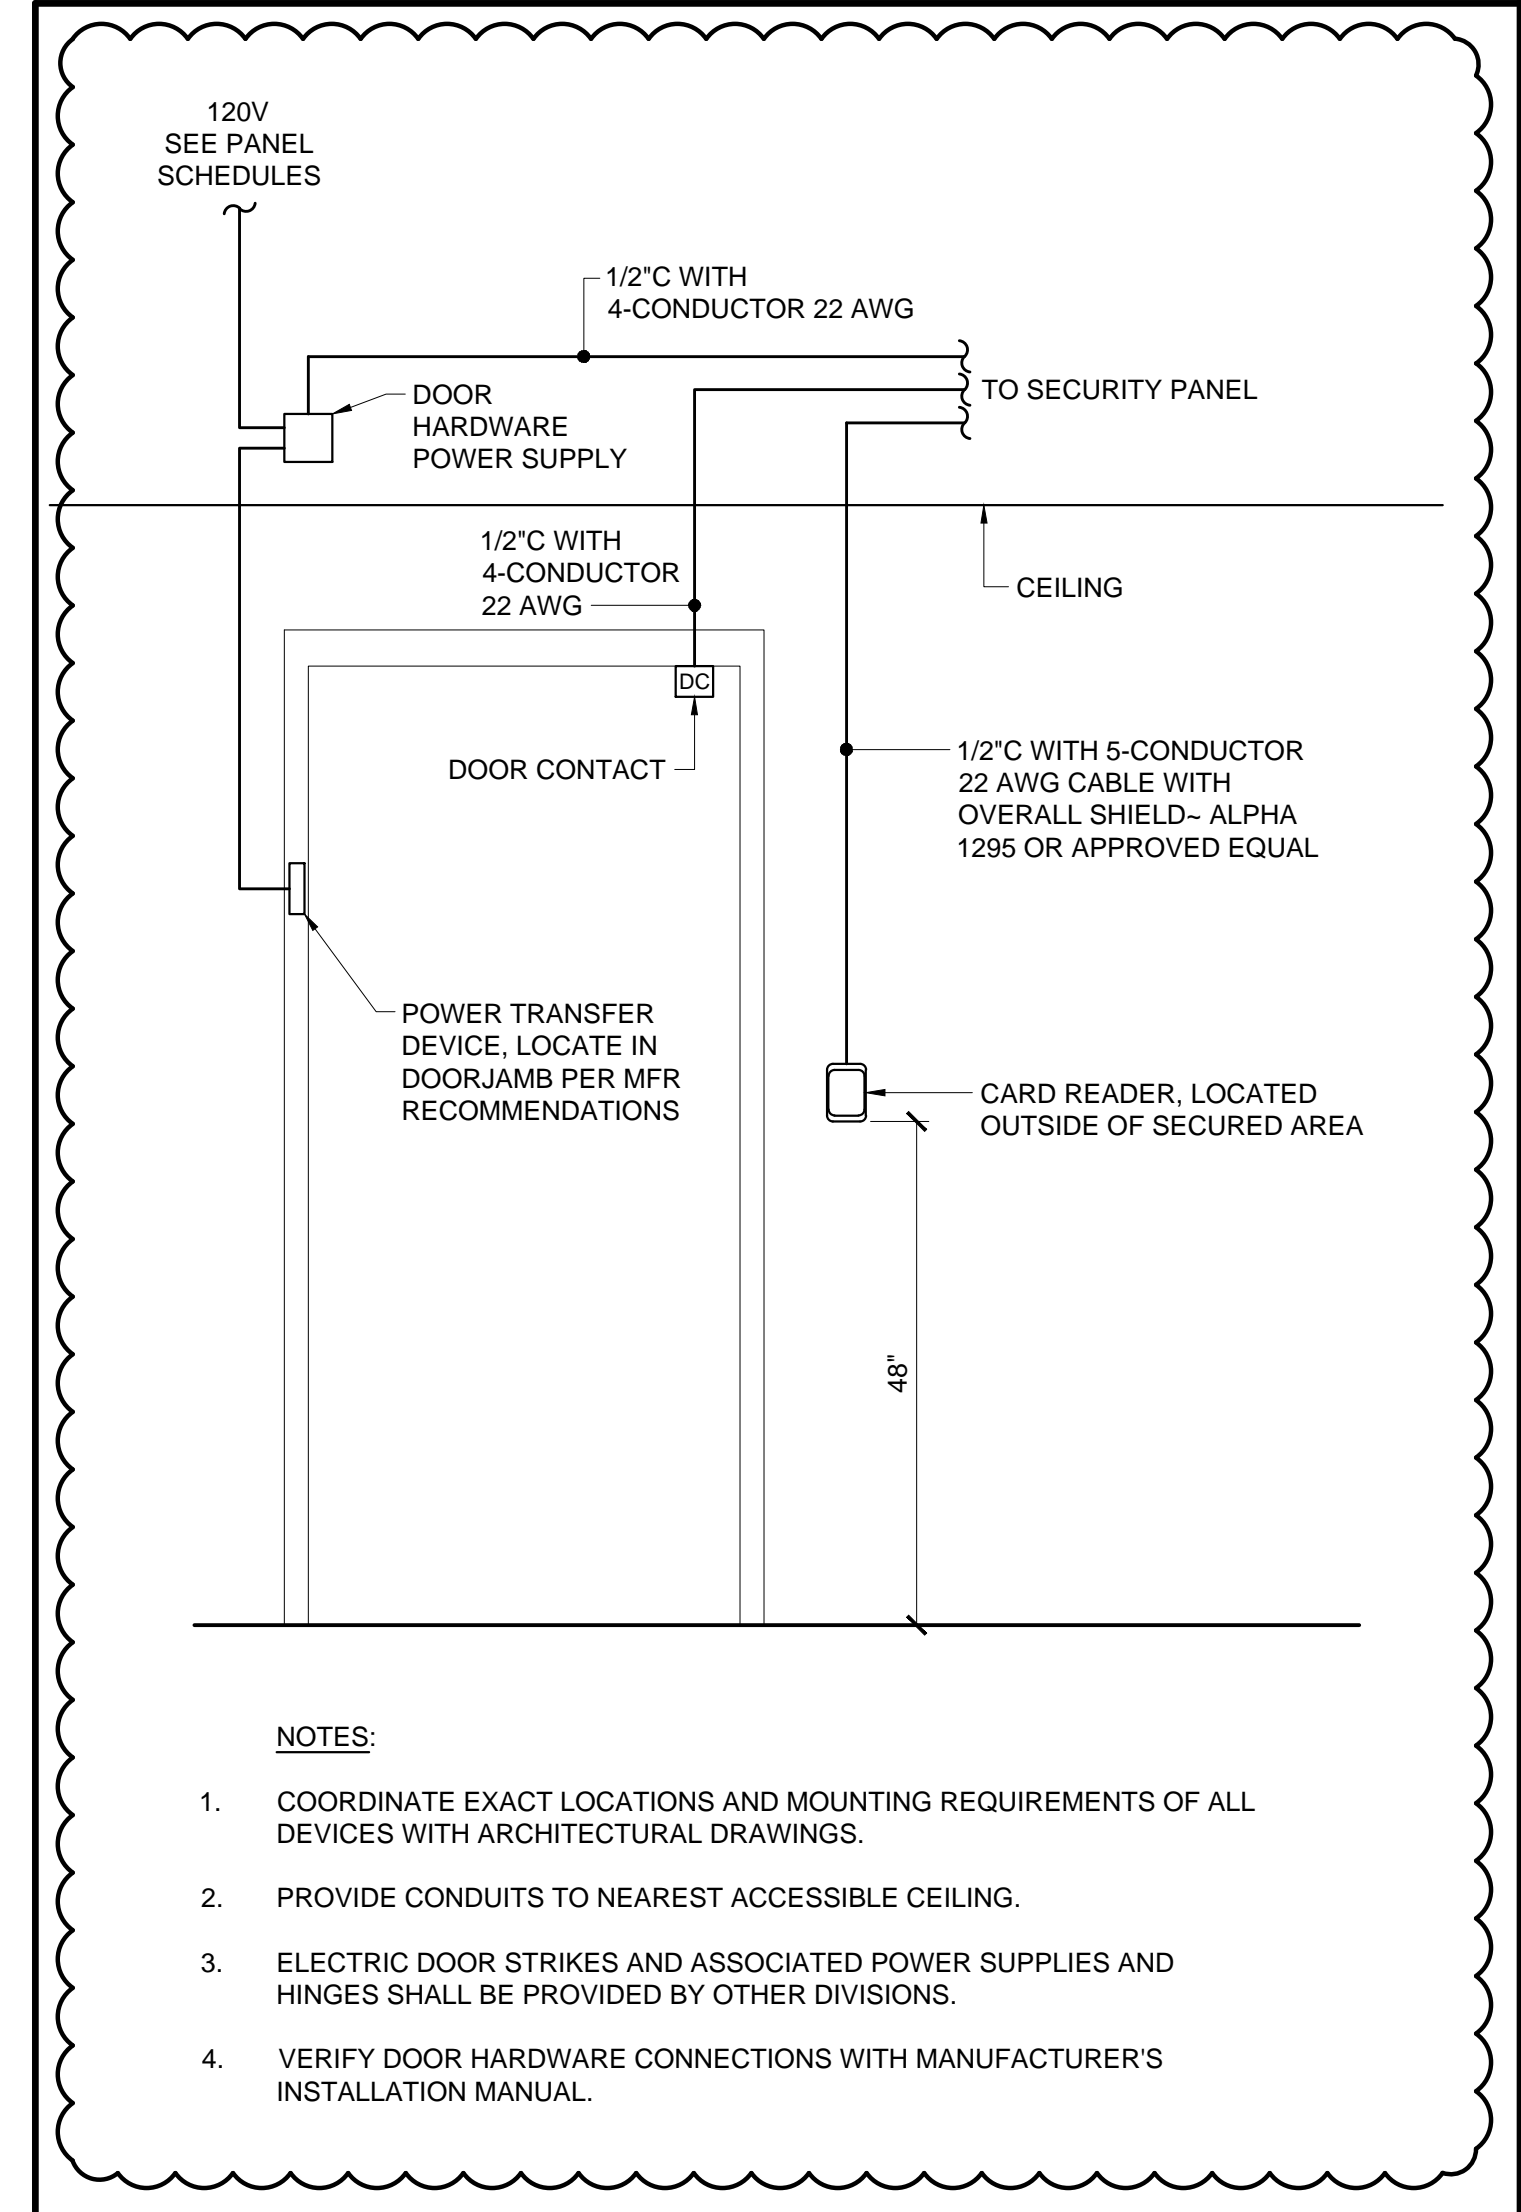


D8 TYPICAL CARD READER CONDUIT LAYOUT  
NO SCALE

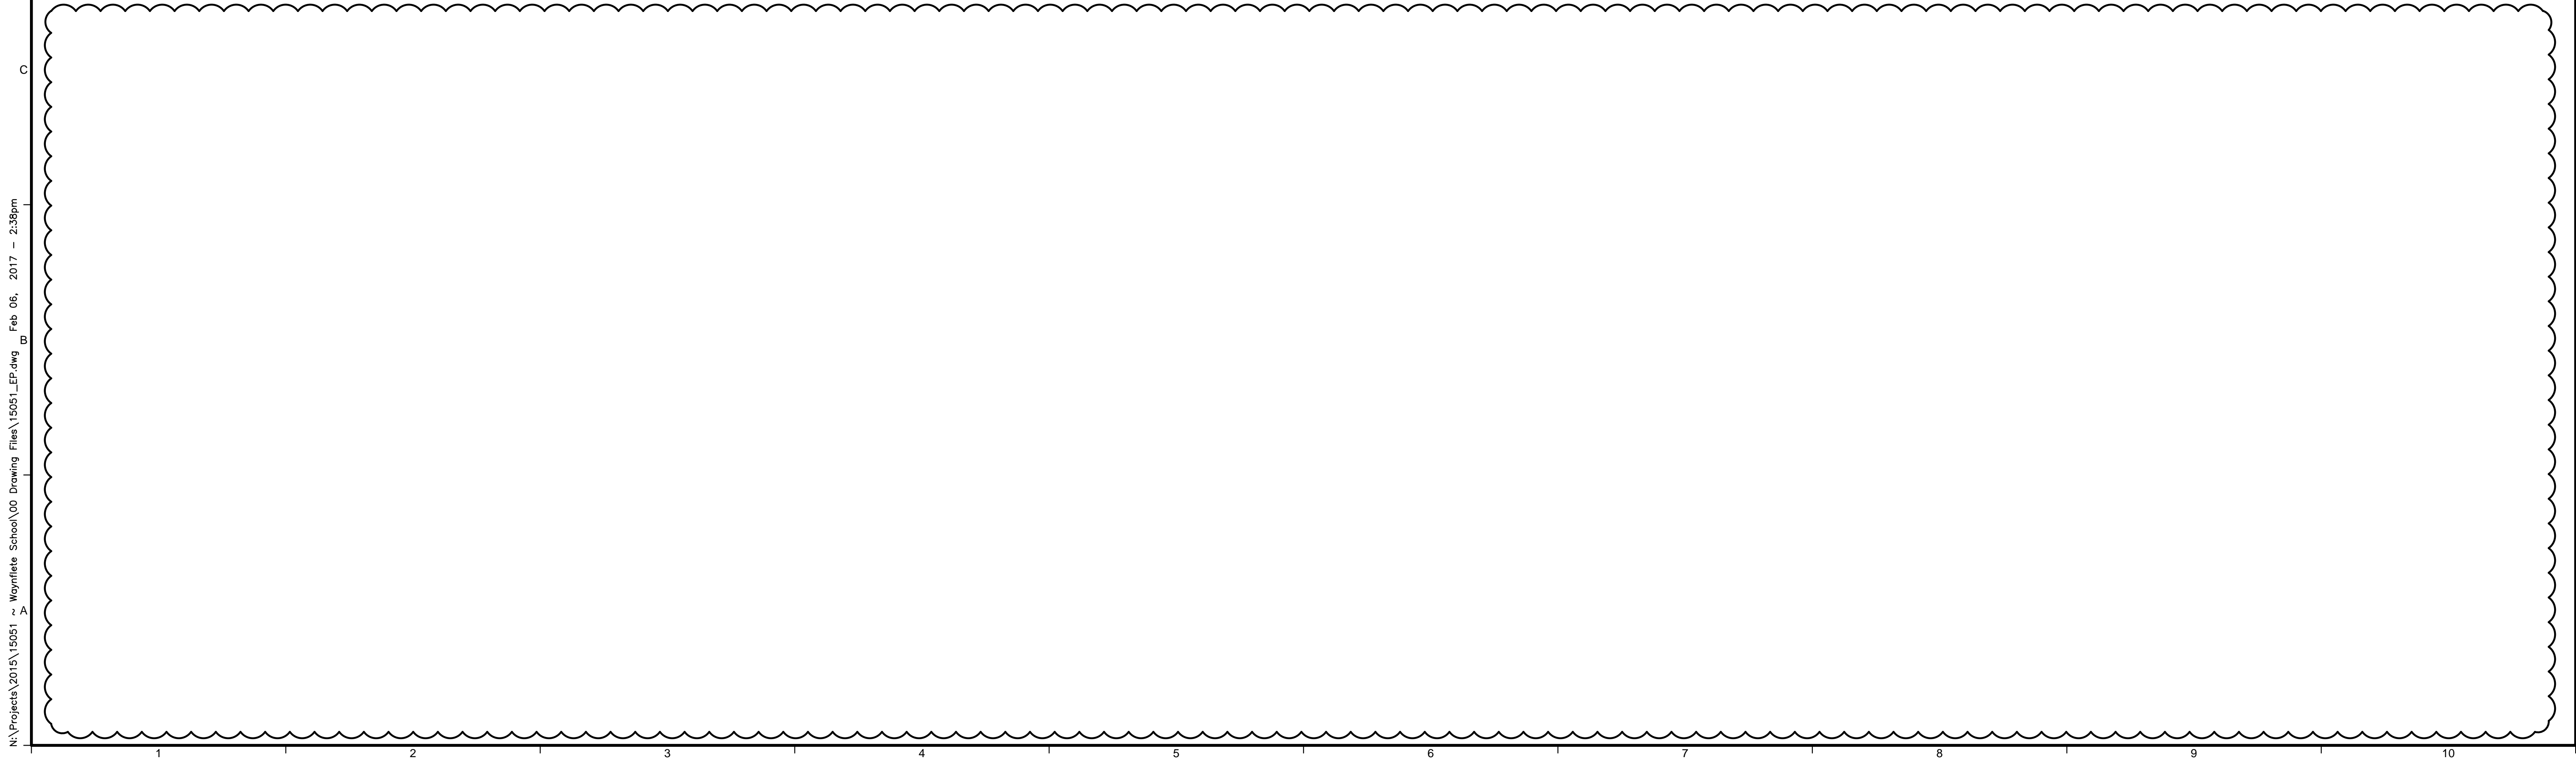

N:\Projects\2015\15051 Waynflete School\00 Drawing Files\15051\_EP.dwg Feb 06, 2017 - 2:38pm




75 York Street,  
Portland, Maine 04101  
simonsarchitects.com  
207.772.4656

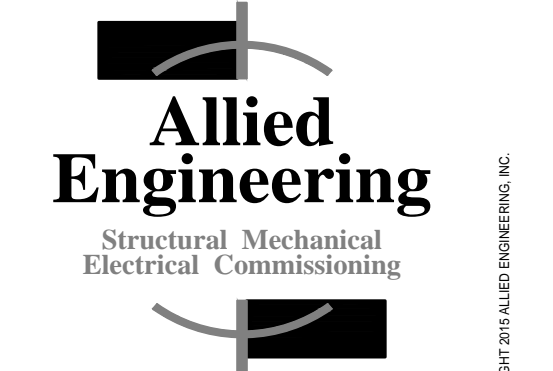

160 Veranda Street  
Portland, Maine 04103  
T: 207.221.2260  
F: 207.221.2266  
Web: www.allied-eng.com

Allied Project No: 15051  
Cad File: 15051E.dwg

PROJECT NAME:  
**WAYNFLETE LOWER SCHOOL**  
ADDITION & RENOVATIONS  
WAYNFLETE SCHOOL  
360 SPRING STREET  
PORTLAND, MAINE 04102

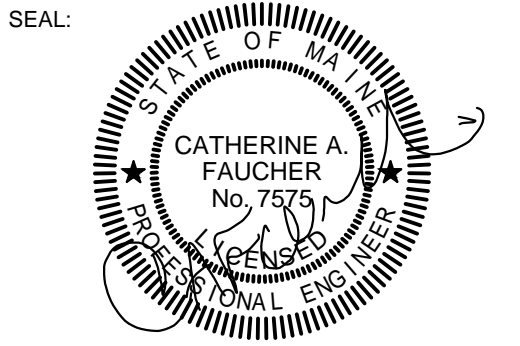

THIS DRAWING IS THE PROPERTY OF SCOTT SIMONS ARCHITECTS (SSA) AND IS NOT TO BE COPIED OR REPRODUCED IN PART OR WHOLE.  
2015 © SCOTT SIMONS ARCHITECTS, LLC

REVISION:	DATE
ADDENDUM #2	02/09/17
1	DATE
2	DATE
3	DATE
4	DATE
5	DATE
6	DATE

DATE OF ISSUE: 12 JANUARY 2017  
PROJECT NUMBER: 2013-0050  
STATUS: ISSUED FOR BID

**ELECTRICAL DETAILS**

**EP501R**