



SECTION 1
1/2"=1'-0"

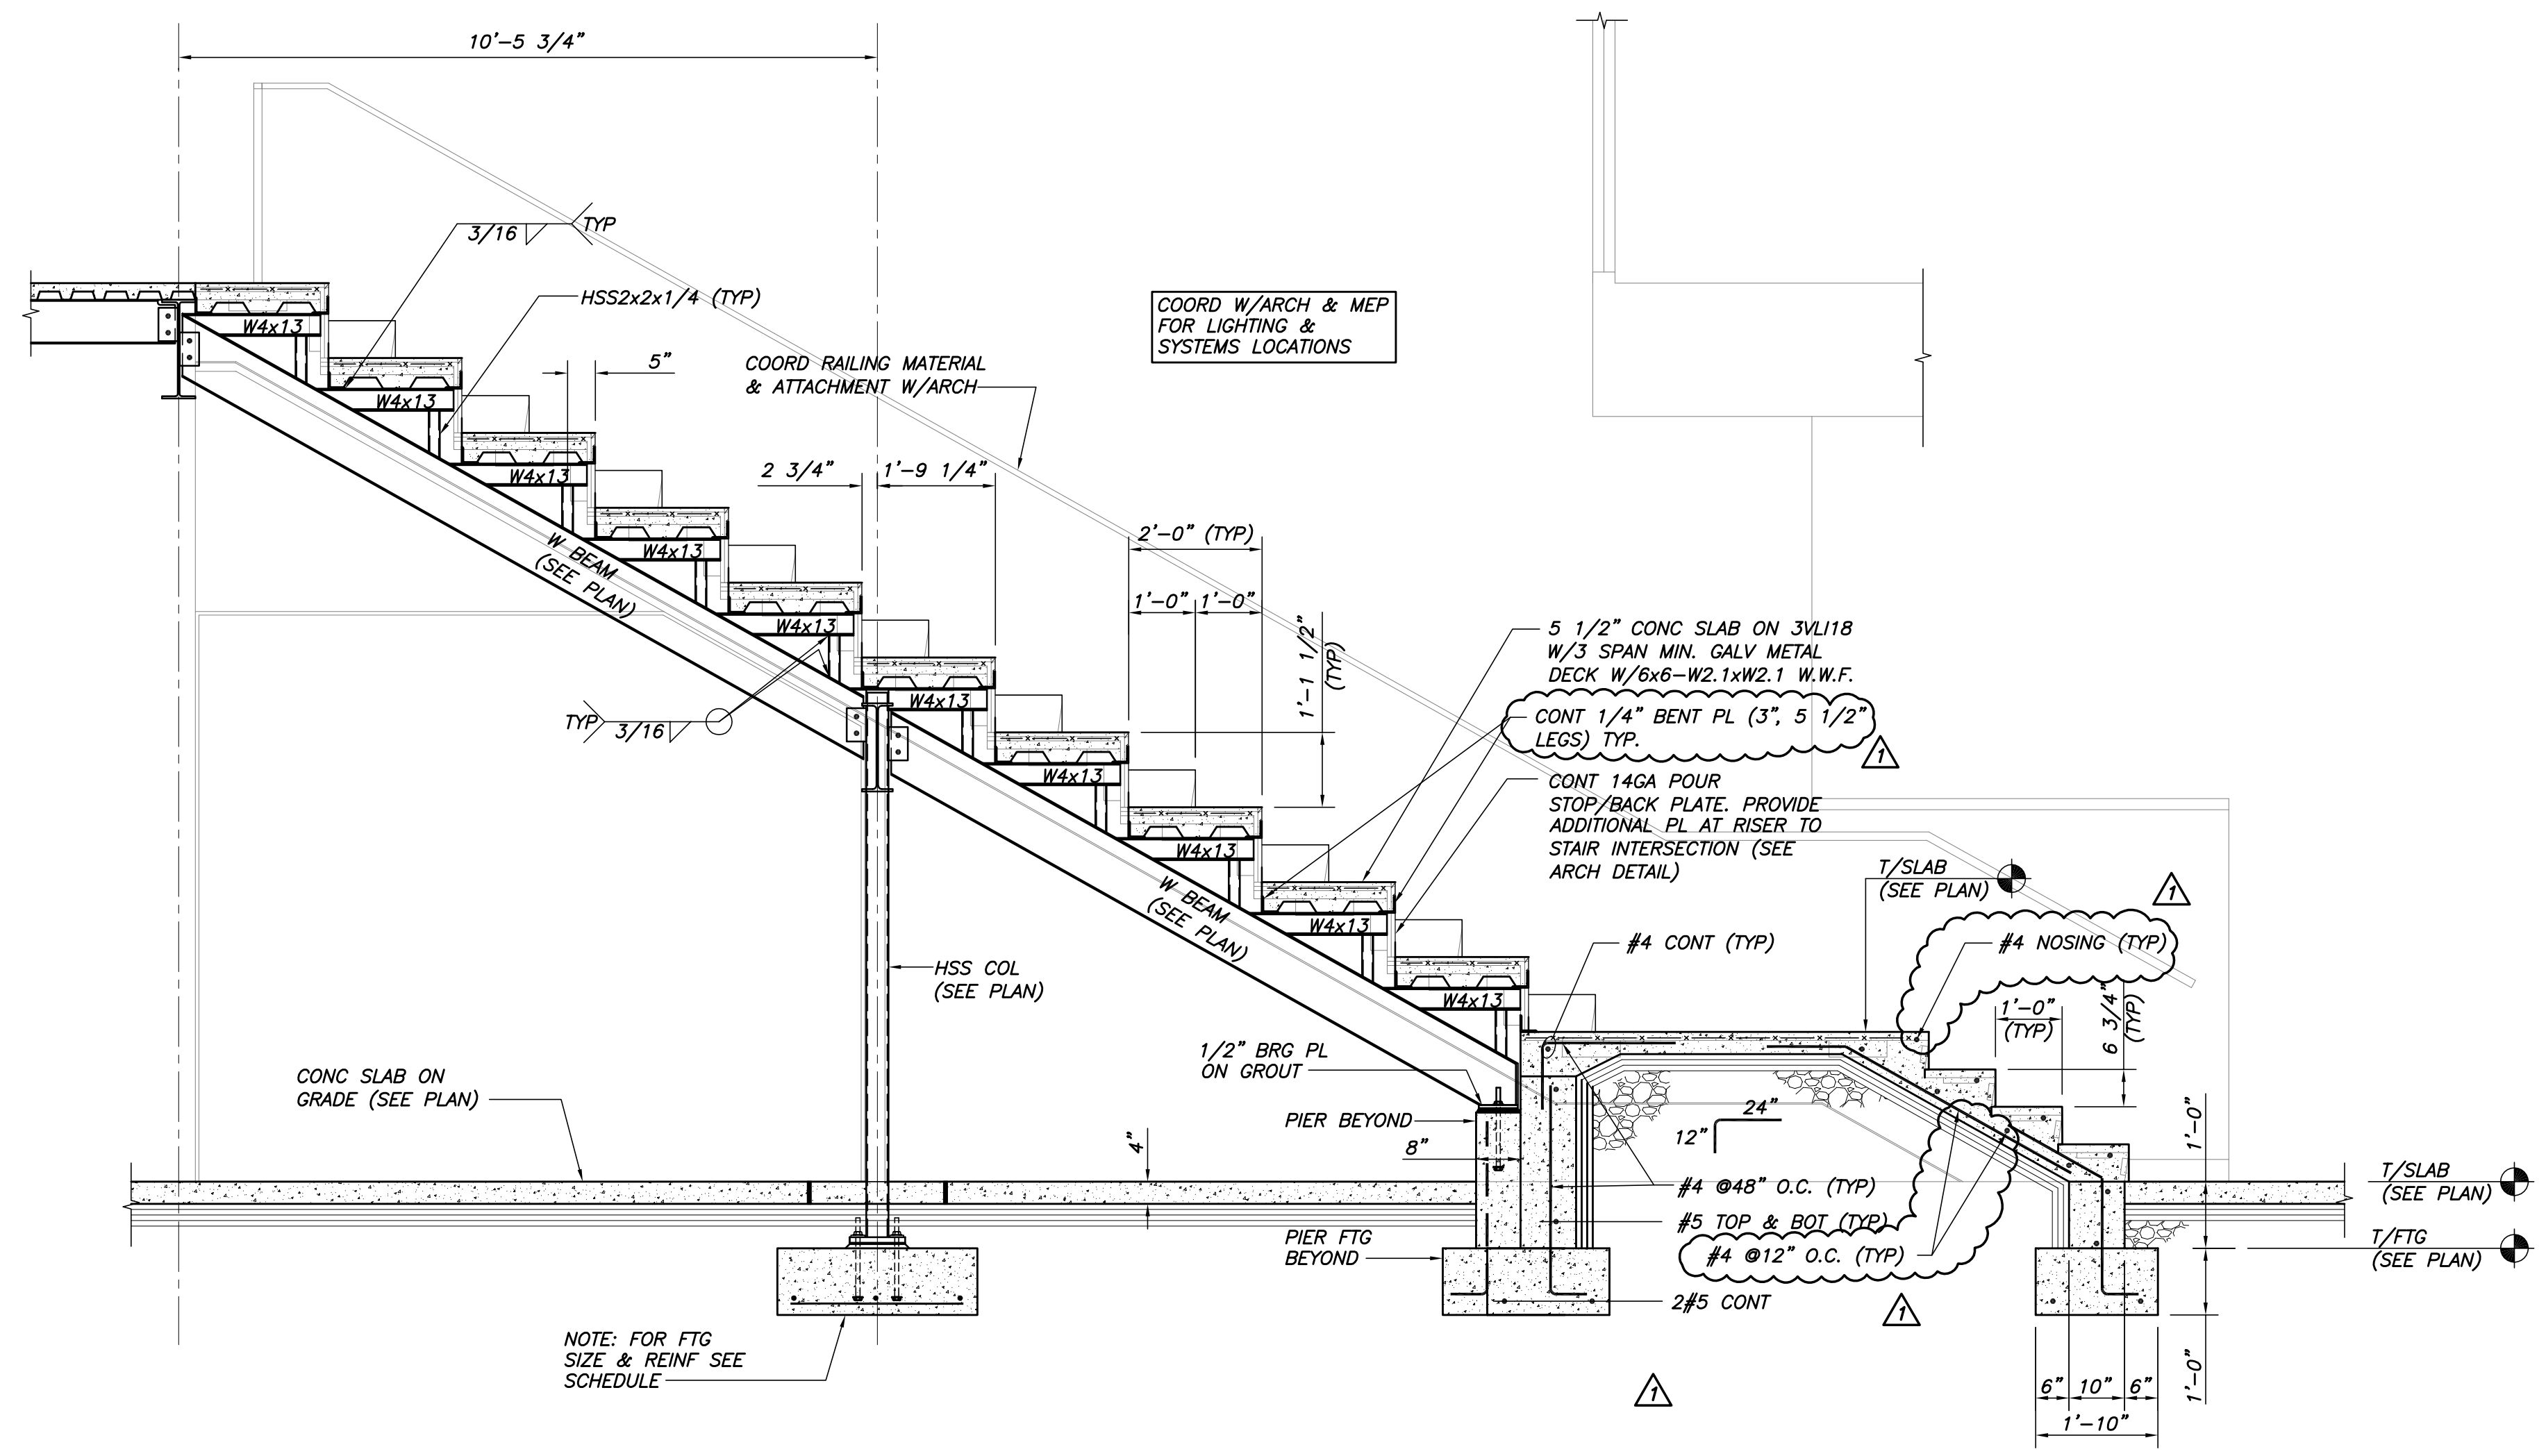

SECTION 2
1/2"=1'-0"

PROJECT NAME:
WAYNFLETE LOWER SCHOOL ADDITION & RENOVATIONS

WAYNFLETE SCHOOL
360 SPRING STREET
PORTLAND, MAINE 04102

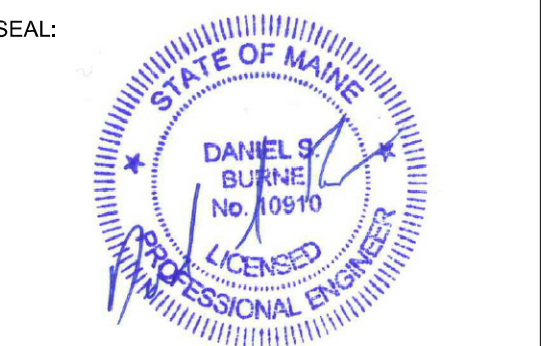

THIS DRAWING IS THE PROPERTY OF SCOTT SIMONS ARCHITECTS (SSA) AND IS NOT TO BE COPIED OR REPRODUCED IN PART OR WHOLE
2012 © SCOTT SIMONS ARCHITECTS, LLC

REVISION:

1	ADDENDUM 1 - GENERAL REVISIONS	01-30-2017
---	--------------------------------	------------

DATE OF ISSUE: 12 JANUARY 2017
PROJECT NUMBER: 3660
STATUS: ISSUED FOR BID

FOUNDATION SECTIONS & DETAILS

S2.5R