


TYP ELEVATOR SHAFTWALL BRACING DETAIL  
N.T.S.

PROJECT NAME:  
**WAYNFLEET LOWER SCHOOL ADDITION & RENOVATIONS**  
WAYNFLEET SCHOOL  
360 SPRING STREET  
PORTLAND, MAINE 04102

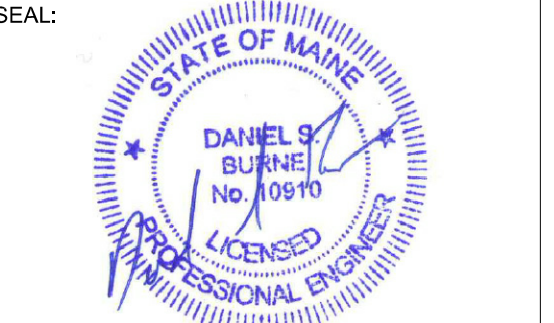

THIS DRAWING IS THE PROPERTY OF SCOTT SIMONS ARCHITECTS (SSA) AND IS NOT TO BE COPIED OR REPRODUCED IN PART OR WHOLE  
2012 © SCOTT SIMONS ARCHITECTS, LLC

REVISION:  
1 ADDENDUM 1 - GENERAL REVISIONS 01-30-2017

DATE OF ISSUE: 12 JANUARY 2017  
PROJECT NUMBER: 3660  
STATUS: ISSUED FOR BID

**FRAMING SECTIONS & DETAILS**

**S3.3R**