



D1 TYPICAL ELEVATOR PIT AND MACHINE ROOM LAYOUT
NO SCALE

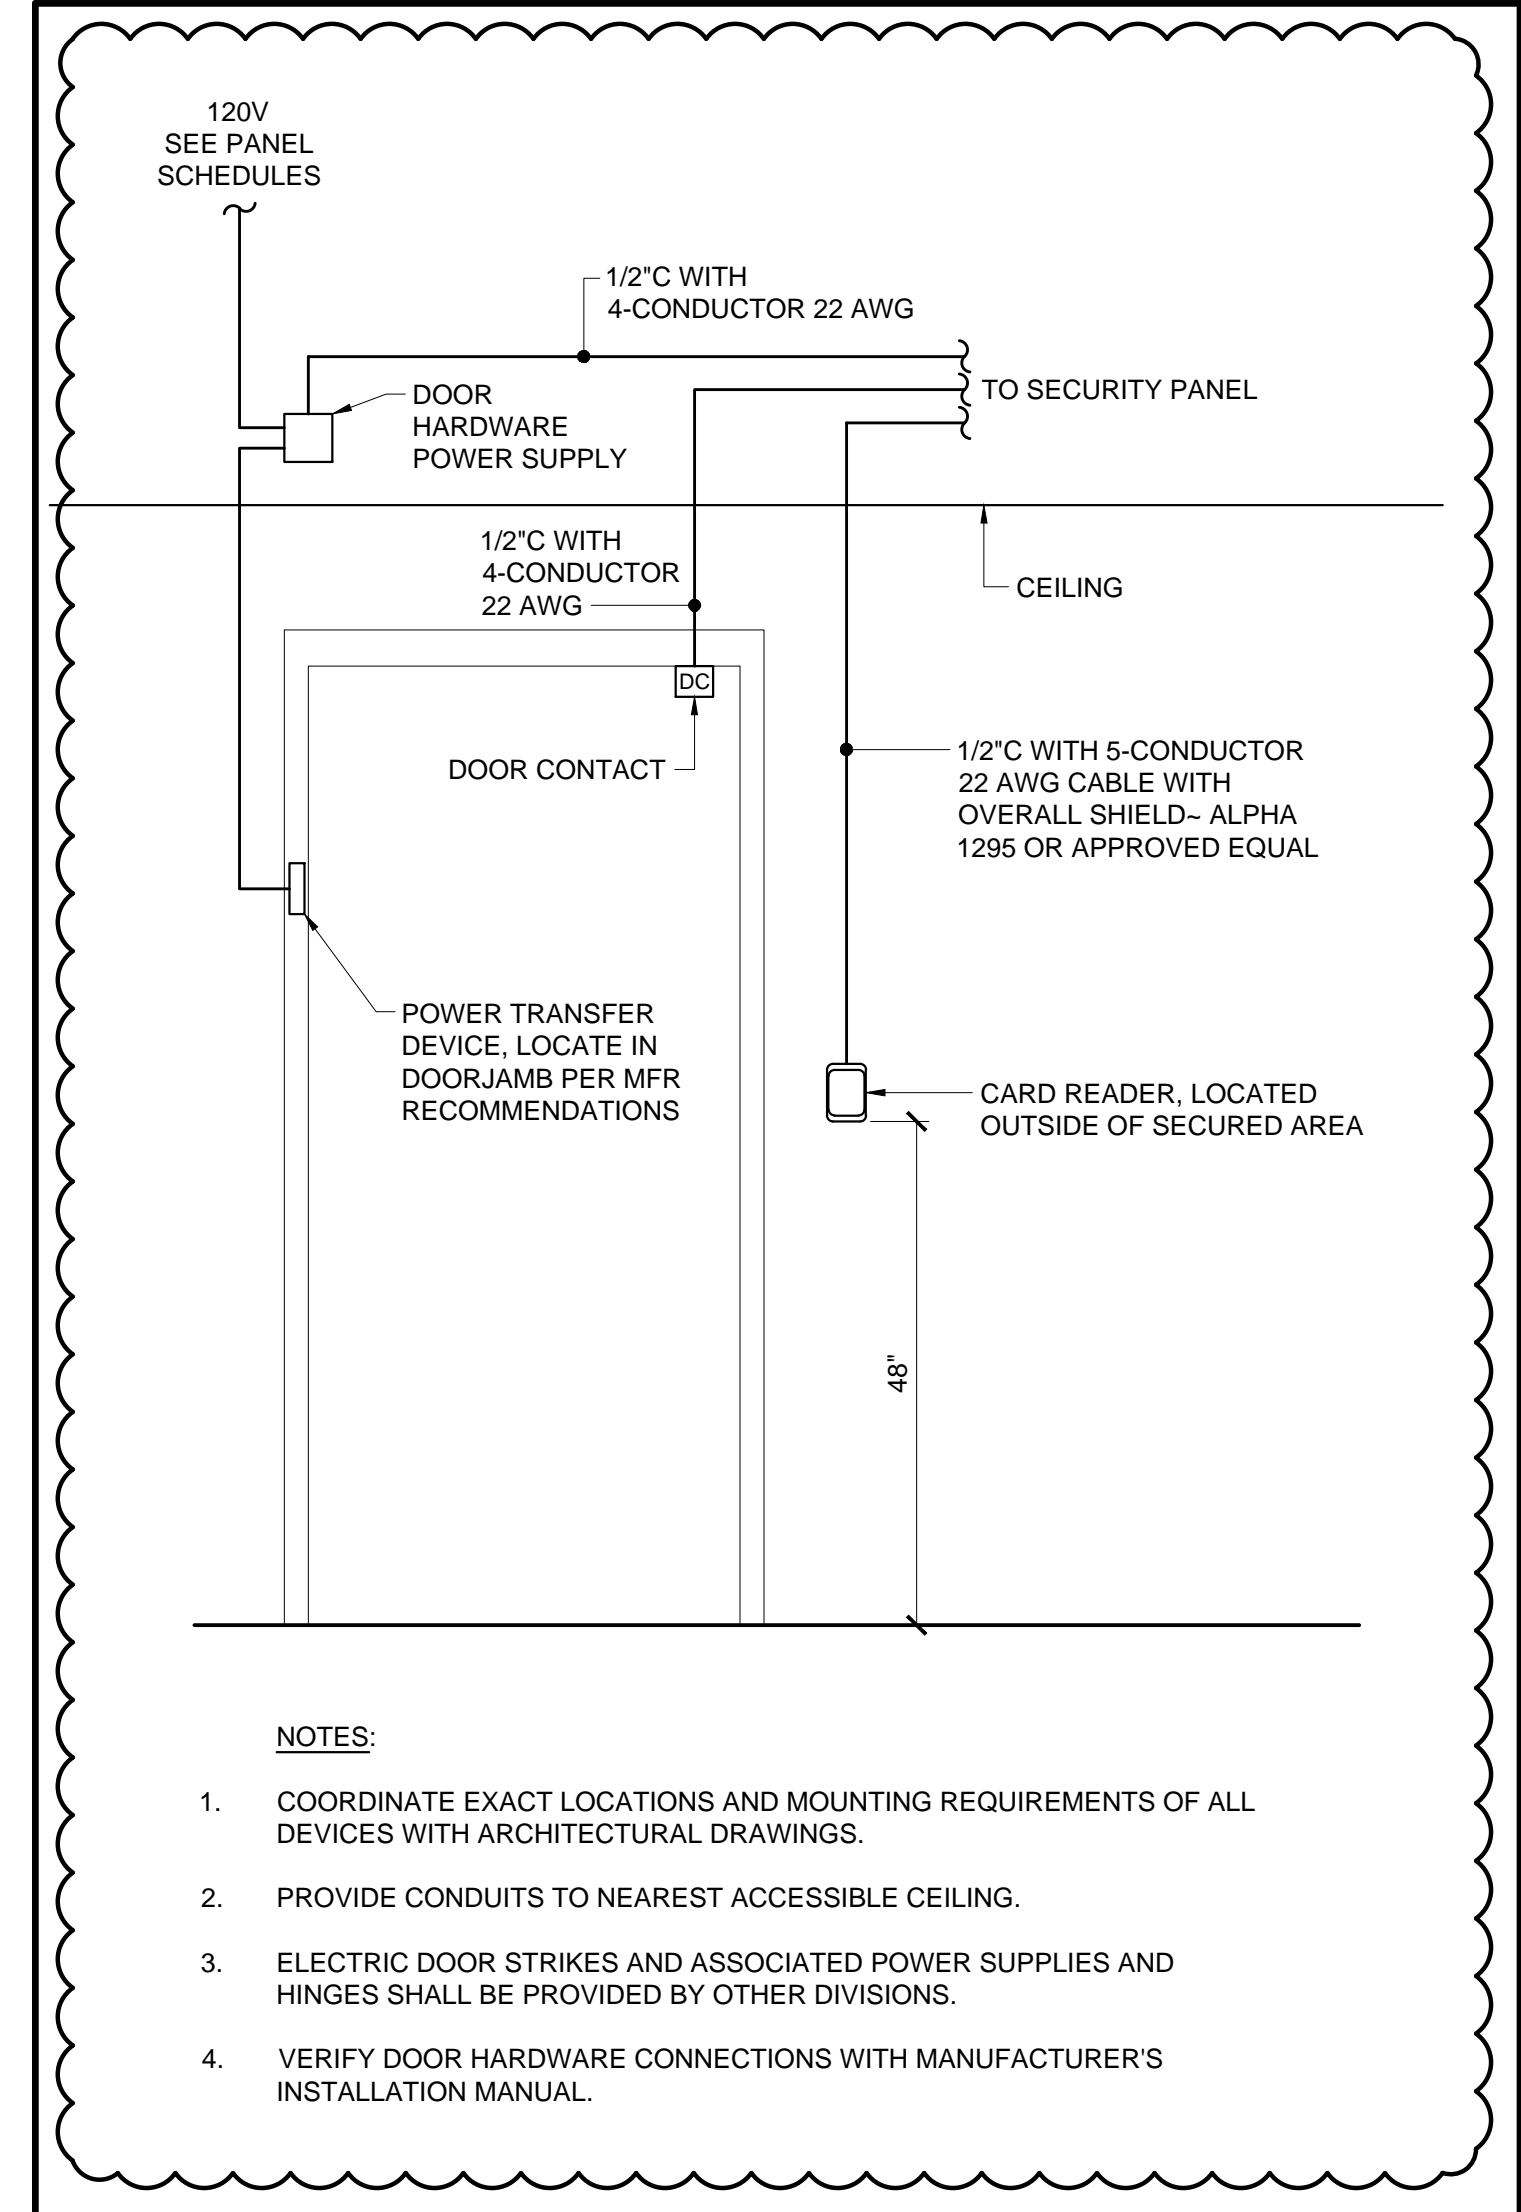


D8 TYPICAL CARD READER CONDUIT LAYOUT
NO SCALE

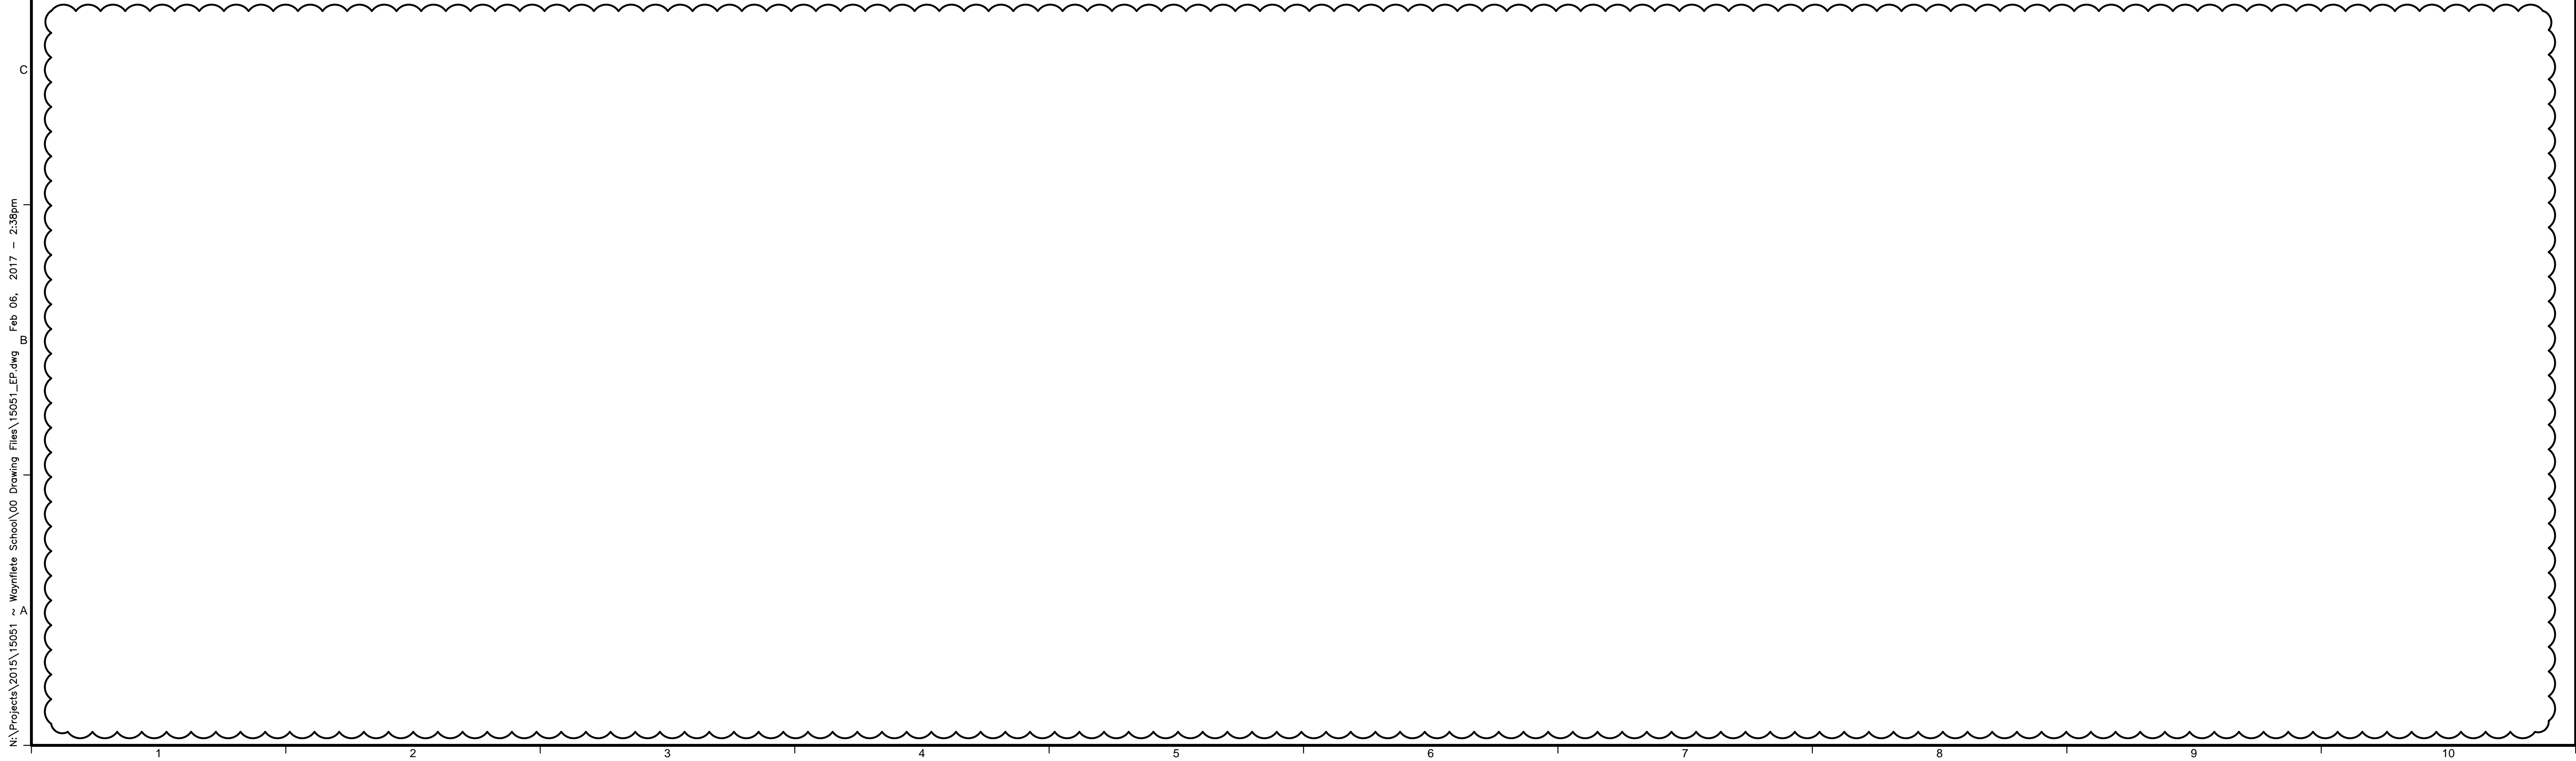

N:\Projects\2015\15051 Waynflete School\00 Drawing Files\15051_EP.dwg Feb 06, 2017 - 2:38pm




75 York Street,
Portland, Maine 04101
simonsarchitects.com
207.772.4656

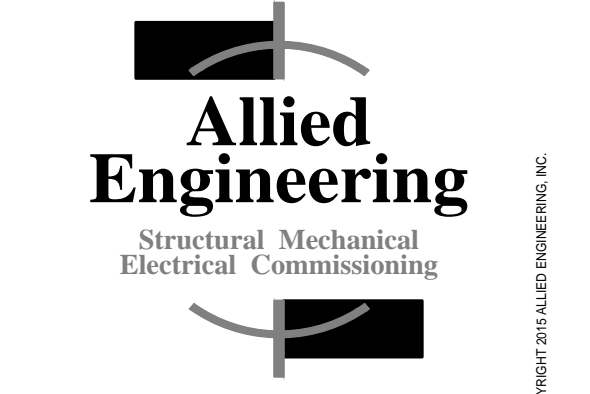

160 Veranda Street
Portland, Maine 04103
T: 207.221.2260
F: 207.221.2266
Web: www.allied-eng.com

Allied Project No: 15051
Cad File: 15051E.dwg

PROJECT NAME:
WAYNFLETE LOWER SCHOOL
ADDITION & RENOVATIONS
WAYNFLETE SCHOOL
360 SPRING STREET
PORTLAND, MAINE 04102

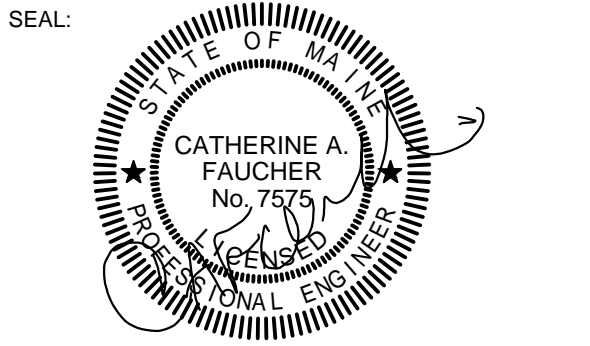

THIS DRAWING IS THE PROPERTY OF SCOTT SIMONS ARCHITECTS (SSA) AND IS NOT TO BE COPIED OR REPRODUCED IN PART OR WHOLE.
2015 © SCOTT SIMONS ARCHITECTS, LLC

REVISION:	DATE
ADDENDUM #2	02/09/17
1	DATE
2	DATE
3	DATE
4	DATE
5	DATE
6	DATE

DATE OF ISSUE: 12 JANUARY 2017
PROJECT NUMBER: 2013-0050
STATUS: ISSUED FOR BID

ELECTRICAL DETAILS

EP501R