


N:\Projects\2015\15051 - Waynefleete School\00 Drawing Files\Temporary Modular\15051E-TRAILERS.dwg Apr 28, 2017 - 10:48am



75 York Street,  
Portland, Maine 04101  
simonsarchitects.com  
207.772.4656

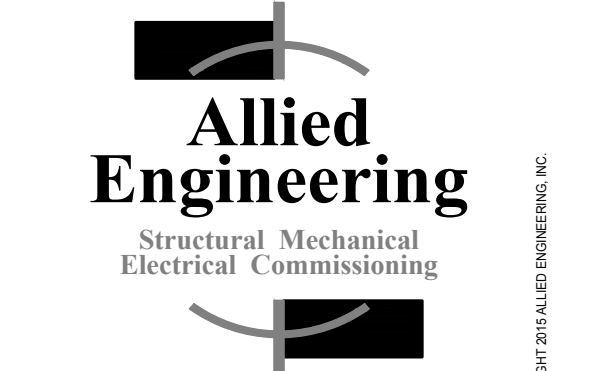


160 Veranda Street  
Portland, Maine 04103  
T: 207.221.2260  
F: 207.221.2266  
Web: www.allied-eng.com

Allied Project No: 15051  
Cad File: 15051E.dwg

PROJECT NAME:  
**WAYNEFLETE  
LOWER SCHOOL**  
ADDITION & RENOVATIONS

WAYNEFLETE SCHOOL  
360 SPRING STREET  
PORTLAND, MAINE 04102

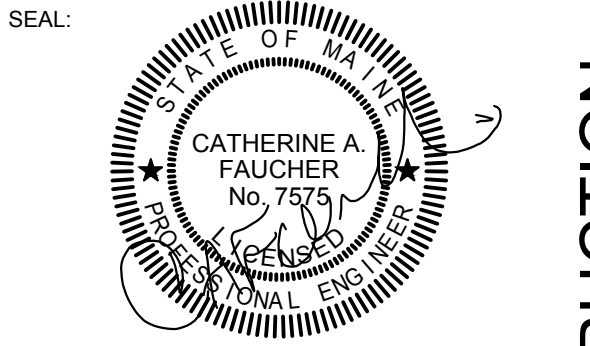

THIS DRAWING IS THE PROPERTY OF SCOTT SIMONS ARCHITECTS (SSA) AND IS NOT TO BE COPIED OR REPRODUCED IN PART OR WHOLE. 2015 © SCOTT SIMONS ARCHITECTS, LLC.

REVISION:

NO.	DATE
1	DATE
2	DATE
3	DATE
4	DATE
5	DATE
6	DATE

DATE OF ISSUE: \_\_\_\_\_  
PROJECT NUMBER: \_\_\_\_\_  
STATUS: \_\_\_\_\_

**MODULAR BUILDINGS  
FIRE ALARM  
PLAN**

**FA101M**

- |   |  |
|---|--|
| <p>1. FIRE ALARM COMPONENTS SHALL BE CONNECTED TO THE EXISTING SILENT KNIGHT IFF-2000 SERIES ADDRESSABLE FIRE ALARM CONTROL PANEL IN EMERY HALL. SEE SHEET ES101M FOR CONDUITS TO EMERY HALL. PROVIDE ALL NECESSARY COMMON COMPONENTS, POWER SUPPLY, BATTERY CHARGERS, BATTERIES, PROGRAMMING, ETC. AS REQUIRED TO SUPPORT THE ADDITION OF COMPONENTS PROVIDED UNDER THIS SECTION FOR COMPLETION OF A TOTALLY OPERATIONAL FIRE ALARM SYSTEM IN ACCORDANCE WITH NFPA 72 AND LOCAL REQUIREMENT.</p> <p>2. FIRE ALARM SYSTEM COMPONENTS SHALL BE COMPATIBLE AND LISTED FOR USE WITH THE EXISTING FIRE ALARM SYSTEM, AND SHALL MATCH EXISTING SIMILAR DEVICES OR BE THE SYSTEM MANUFACTURER'S CURRENT RECOMMENDED REPLACEMENT FOR EXISTING SIMILAR DEVICES.</p> | <ul style="list-style-type: none"> <li>◇ SMOKE DETECTOR, WIRED TO FACP</li> <li>◇ HEAT DETECTOR, WIRED TO FACP</li> <li>□ MANUAL PULL STATION, MOUNT 48" AFF</li> <li>▷ HORN/STROBE, WALL MOUNTED CANDELA AS NOTED ON PLANS, WIRED TO FACP</li> <li>▷ HORN/STROBE, CEILING MOUNTED, CANDELA AS NOTED ON PLANS, WIRED TO FACP</li> <li>□ STROBE ONLY INDICATING APPLIANCE, WALL MOUNTED, CANDELA AS NOTED ON PLANS, WIRED TO FACP</li> <li>□ STROBE ONLY INDICATING APPLIANCE, CEILING MOUNTED, CANDELA AS NOTED ON PLANS, WIRED TO FACP</li> </ul> |
|---|--|

A1	FIRE ALARM PLAN	A7	FIRE ALARM NOTES	A9	FIRE ALARM SYSTEM
SCALE: 1"=10'-0"		NO SCALE		NO SCALE	

**ISSUED FOR PERMIT ~ NOT FOR CONSTRUCTION ~ APRIL 28, 2017**