


Note: Identification hexagons on the drawings and in the symbol legend correspond to the project specifications. The letter in the hexagon matches the specification section, the number in the hexagon matches the section number. * denotes items only in right sidewall modules with restrooms

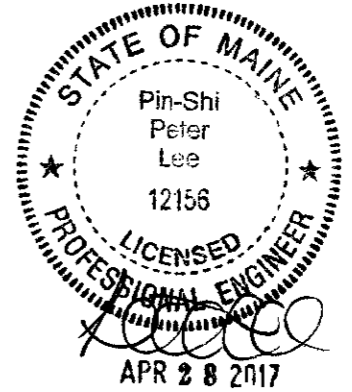

TITLE: FLOOR PLAN	DATE: 4/12/17	JOB NO: 2017-046
MODEL: 2464 O/A CLASSROOM	SCALE: 3/16"=1'-0"	DRAWING NO: 3
WILLIAMS SCOTSMAN, INC. 325 RODMAN ROAD, AUBURN, ME 04210		
DRAWN BY: R.M.		
REV:		