


FIRE EXTINGUISHER		●
1 HOUR PARTITION/SHAFT		▬▬▬▬
2 HOUR PARTITION/SHAFT		▬▬▬▬▬▬
SMOKE DETECTOR		⊙
MAXIMUM TRAVEL DISTANCE TO AN EXIT		⋯⋯⋯
COMMON PATH OF TRAVEL LENGTH		→
EXIT ENTRANCE		↔
EXIT ENTRANCE		→
EMERGENCY LIGHTING		⊕
ALARM AND STROBE		⊕
PULL STATION		⊕
STROBE		⊕

LIFE SAFETY LEGEND
1/8" = 1'-0"

2 | 2ND AND 3RD FLOOR
1/16" = 1'-0"

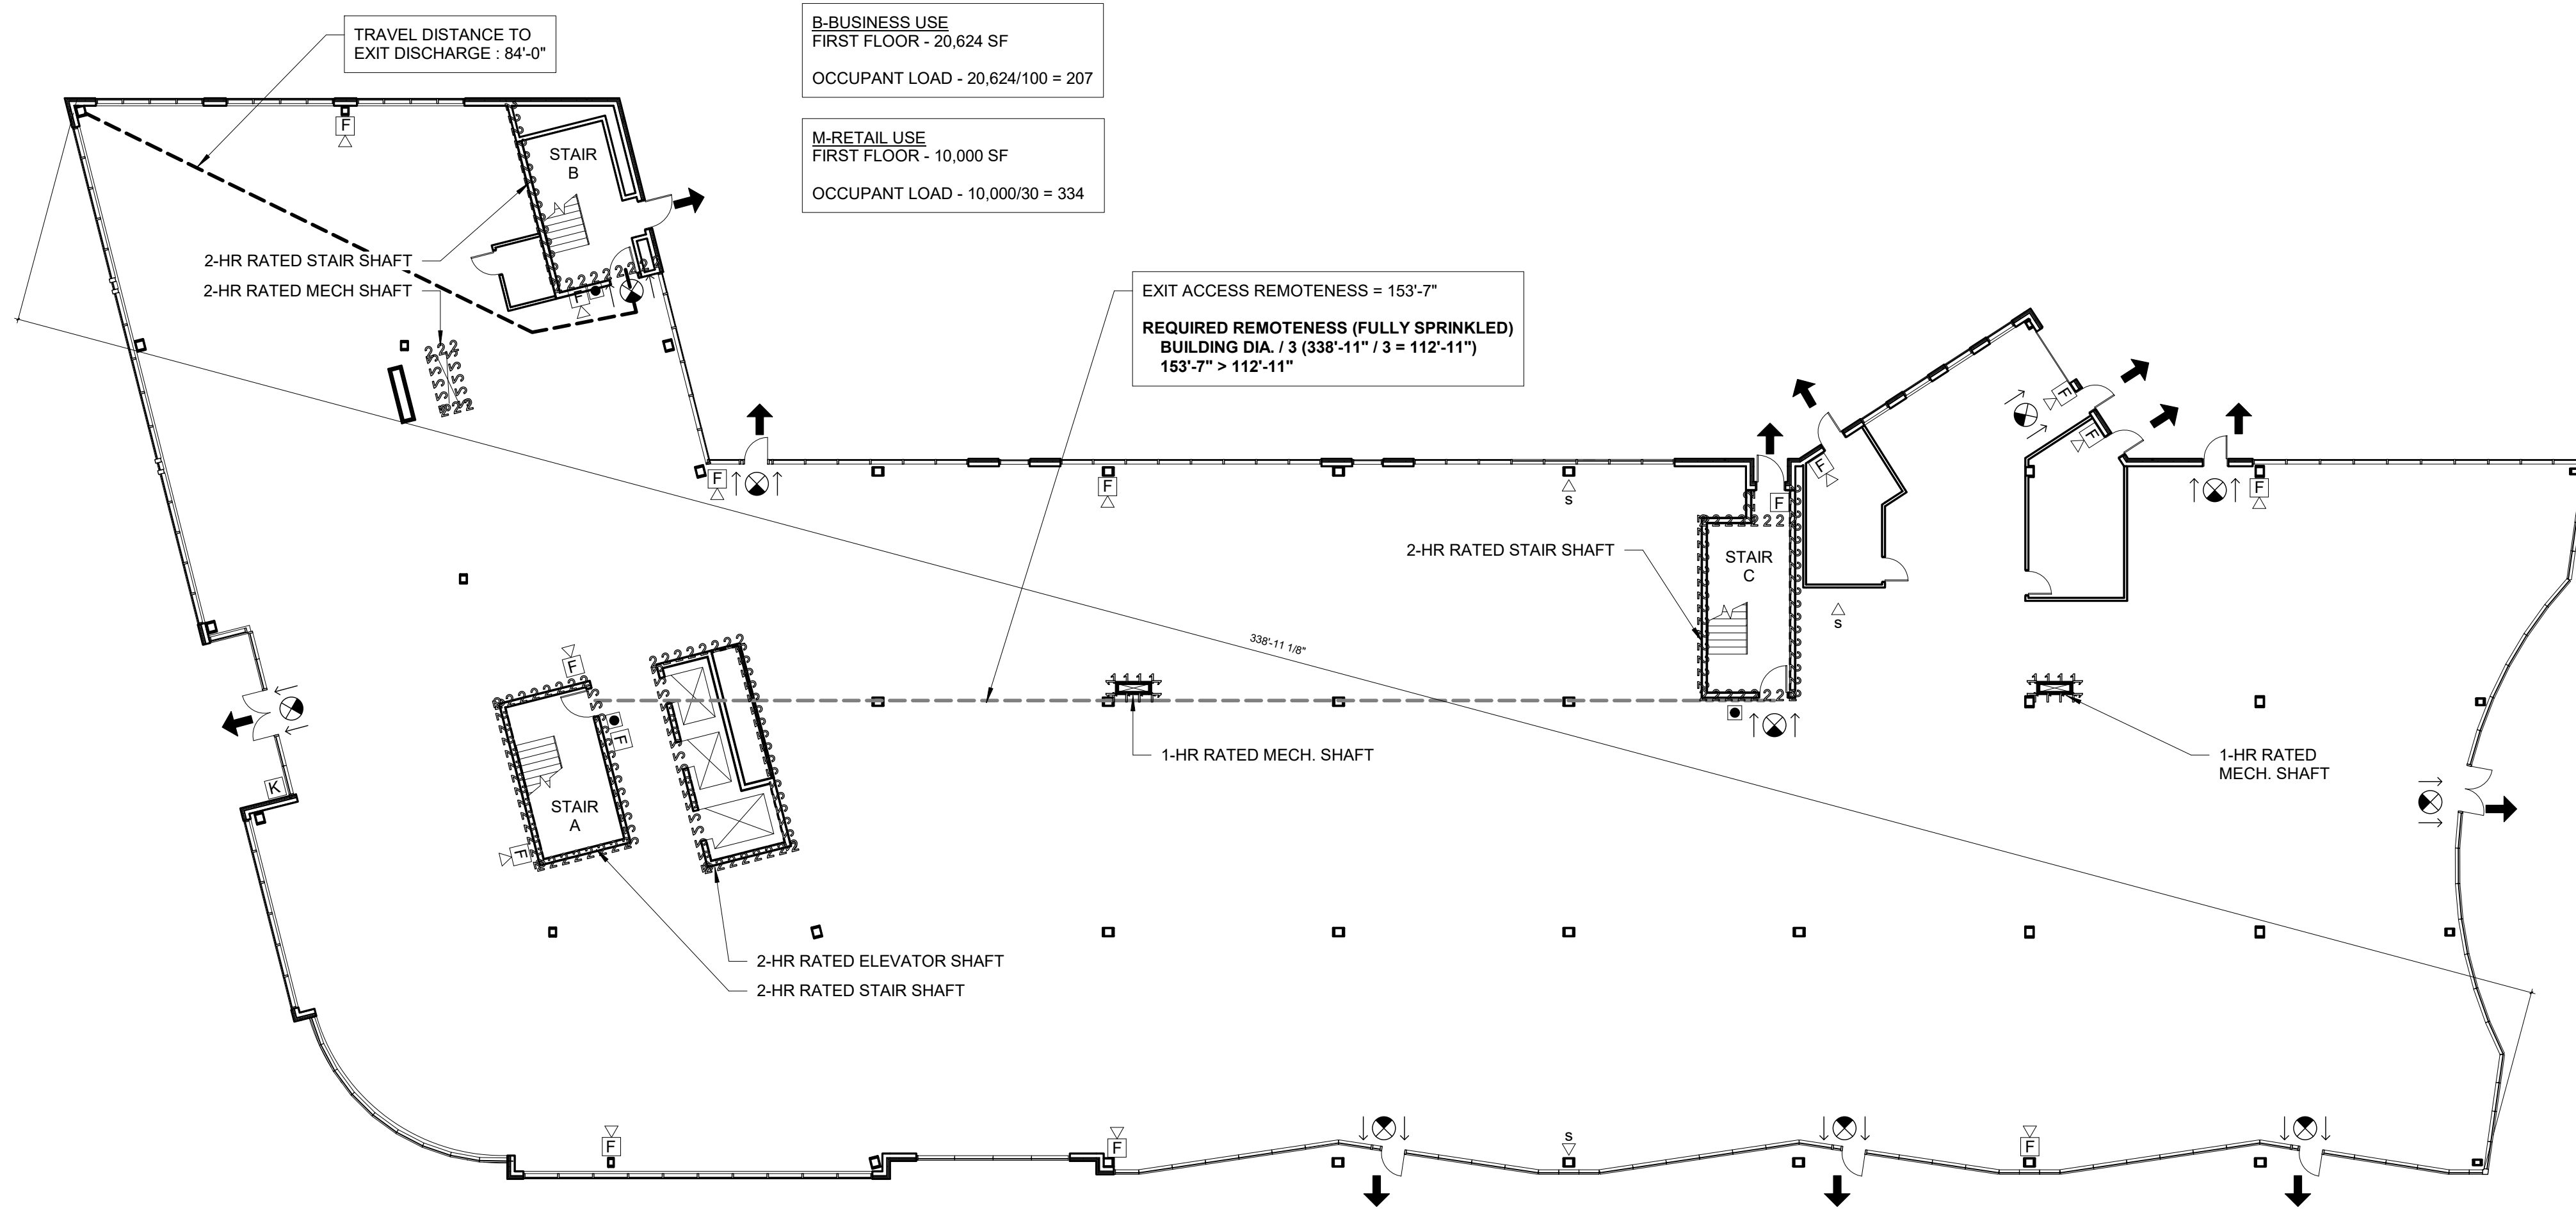

1 | 1ST FLOOR - LIFE SAFETY PLAN
1/16" = 1'-0"

FOR REFERENCE

Prepared For: 0 Hancock Street LLC	
Consultant: ARCHETYPE architects <small>48 Union Wharf Portland, Maine 04101 (207) 772-6022 ARCHETYPE@ARCHETYPEPEA.COM</small>	
Project: 0 Hancock Street <small>0 Hancock Street Portland, Maine</small>	
Date: August 2017	Scale: As indicated Life Safety Plan
LS1.1	