




PIER SCHEDULE				
MARK	TYPE	SIZE 'A' X 'B'	REINFORCING	TIES
P1	A	30" X 30"	8-#8	#3@12"
P2	B	24" X 24"	8-#8	#3@12"
P3	B	30" X 30"	8-#8	#3@12"
P4	C	24" X 24"	8-#8	#3@12"
P5	C	30" X 30"	8-#8	#3@12"
P6	A	24" X 24"	8-#8	#3@12"
P7	D	24" X 24"	8-#8	#3@12"
P8	A	30" X 30"	8-#8	#3@12"
P9	F	36" X 36"	12-#8	#3@12"
P10	E	36" X 24"	10-#8	#3@12"

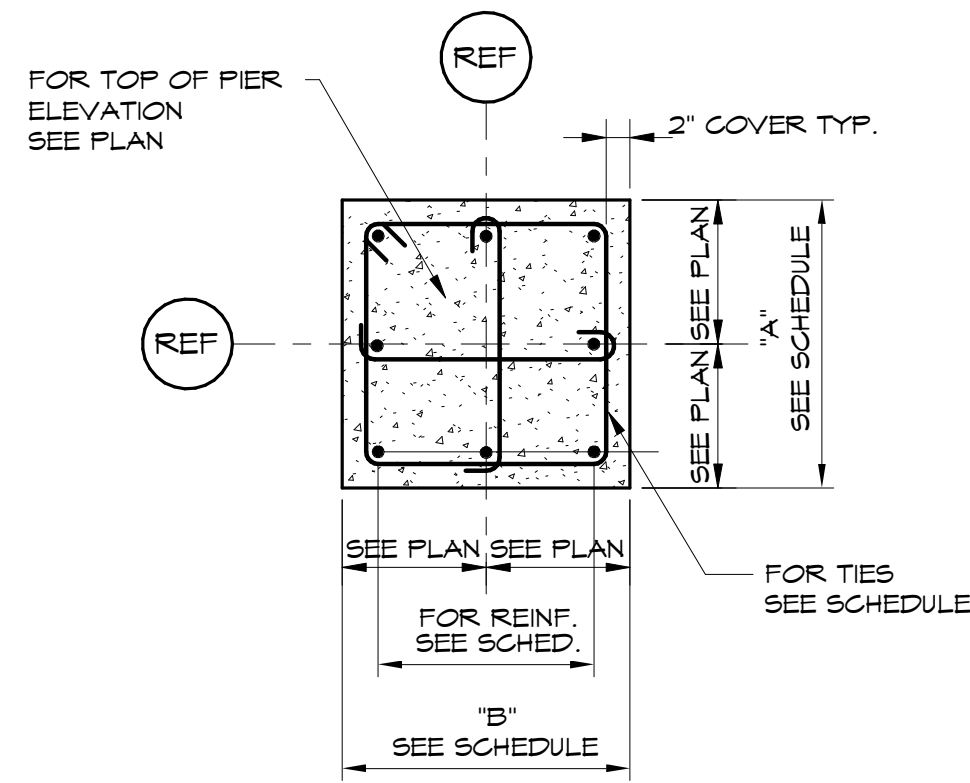


PIER DETAIL - TYPE A

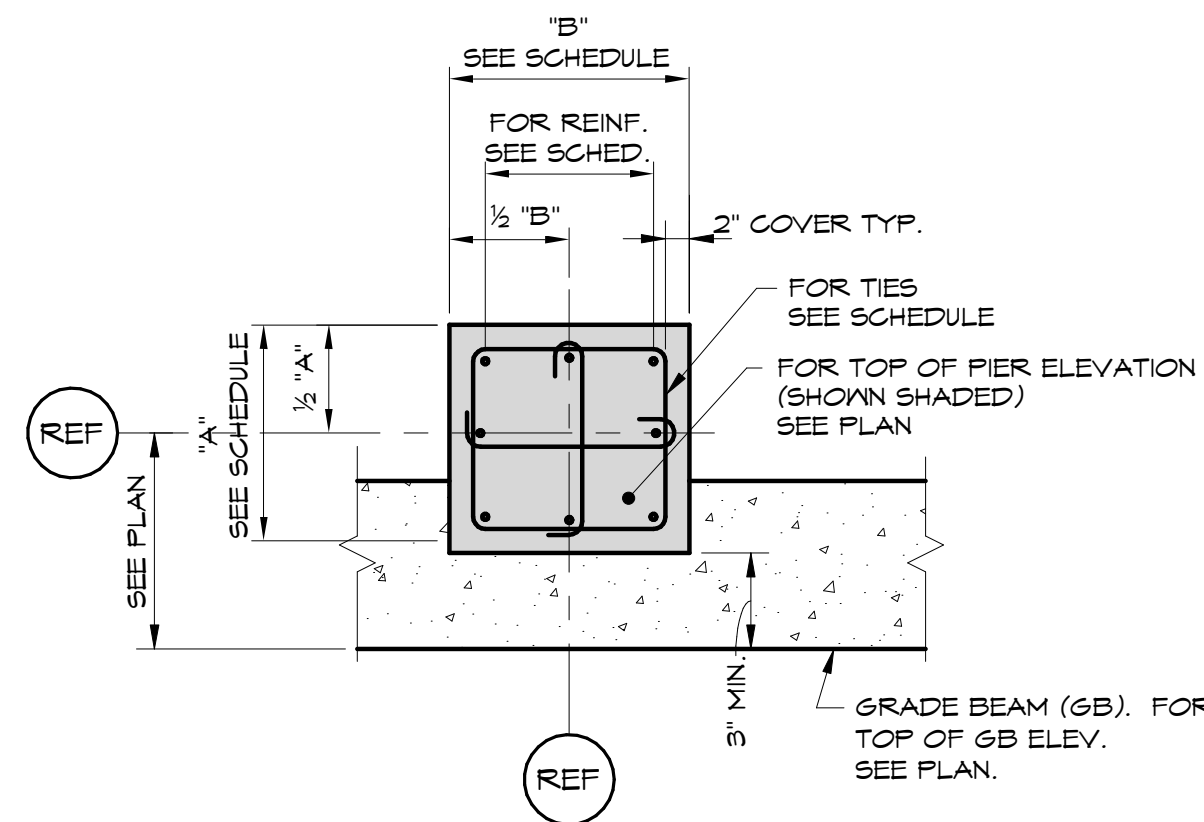


PIER DETAIL - TYPE B

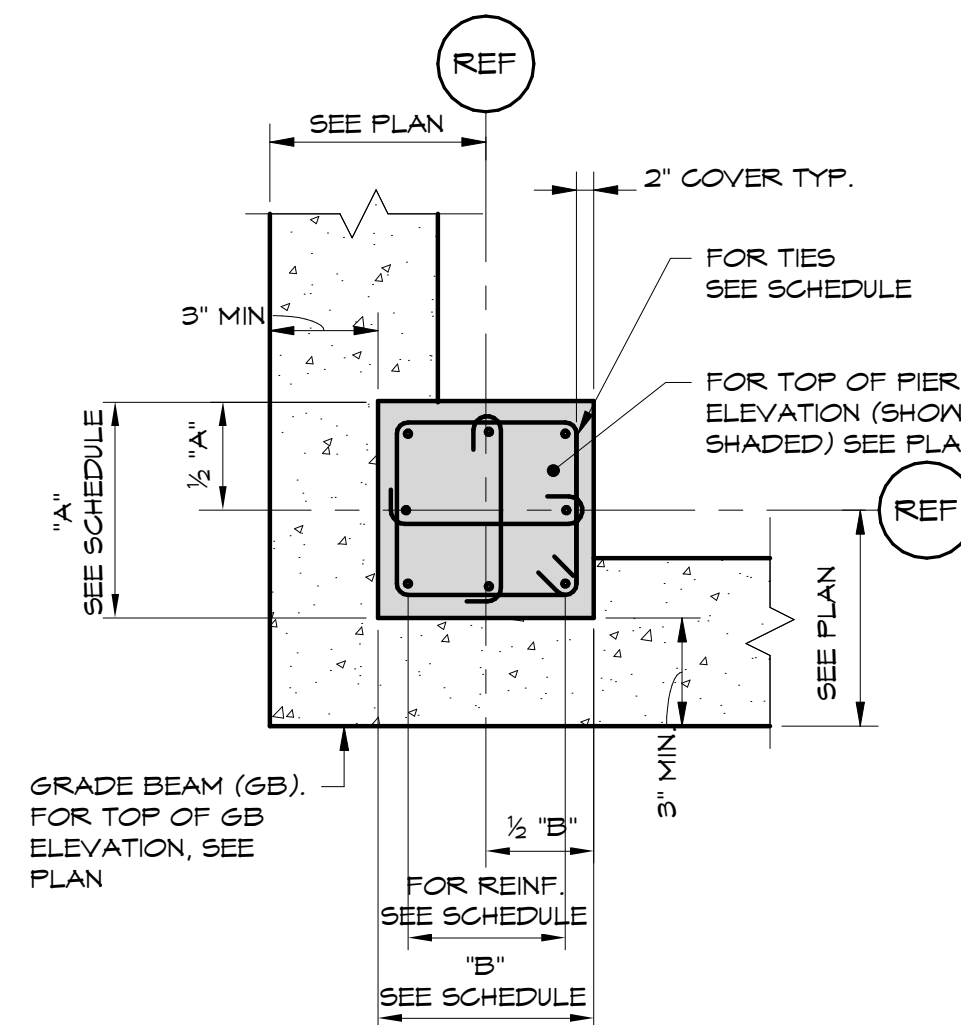


PIER DETAIL - TYPE C

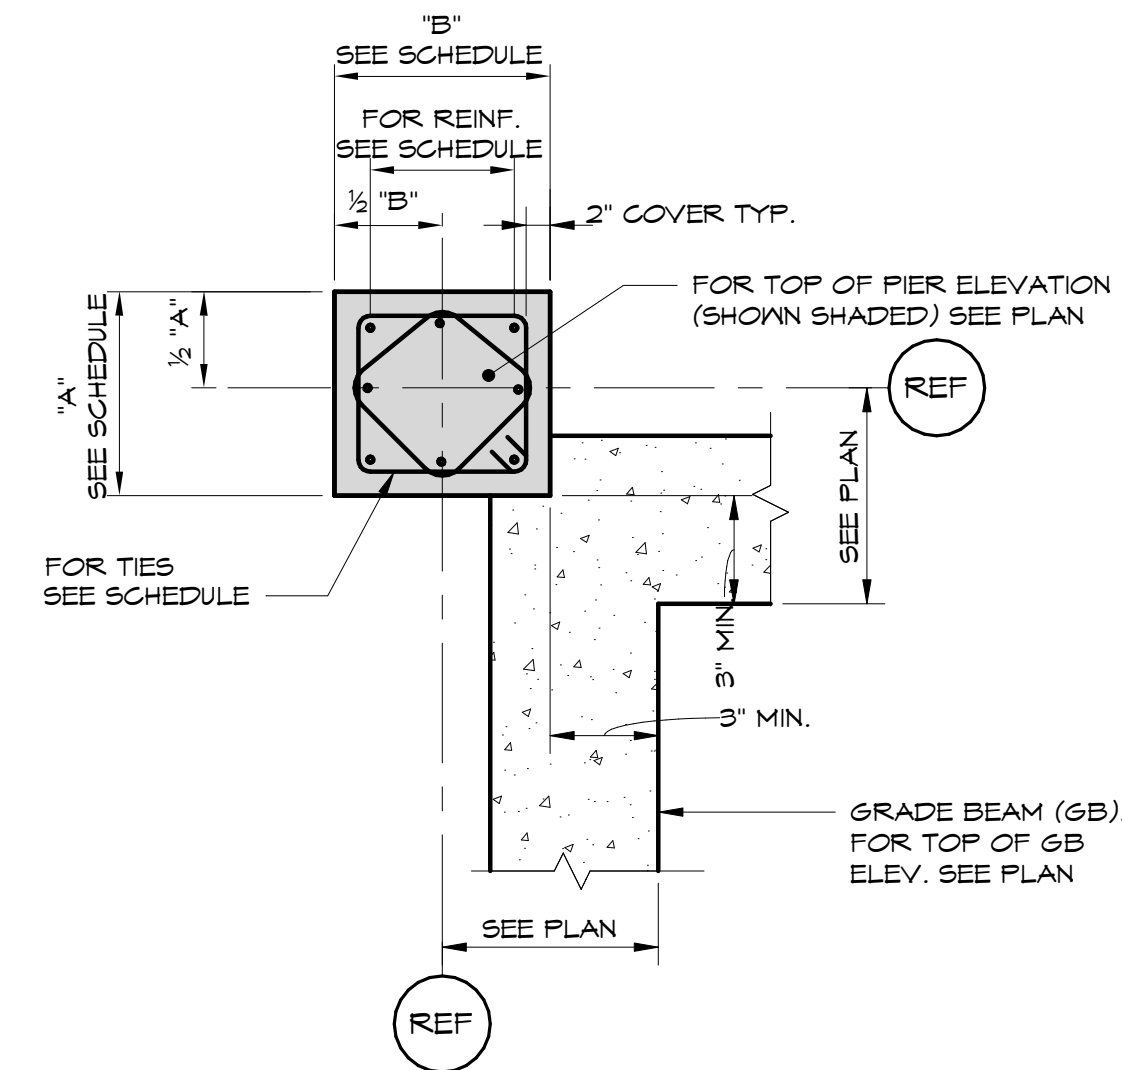


PIER DETAIL - TYPE D

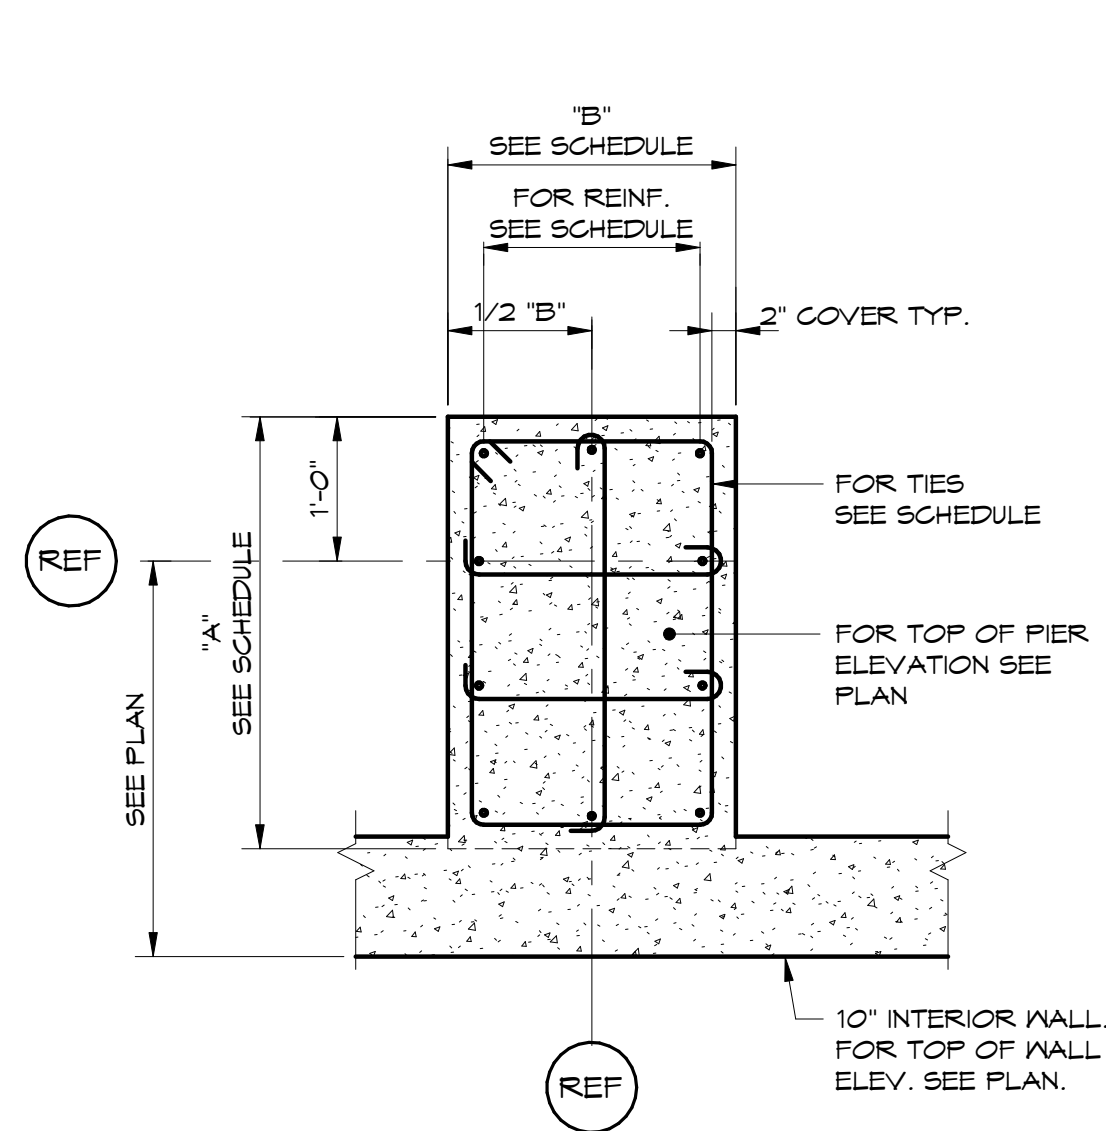

PIER DETAIL - TYPE E

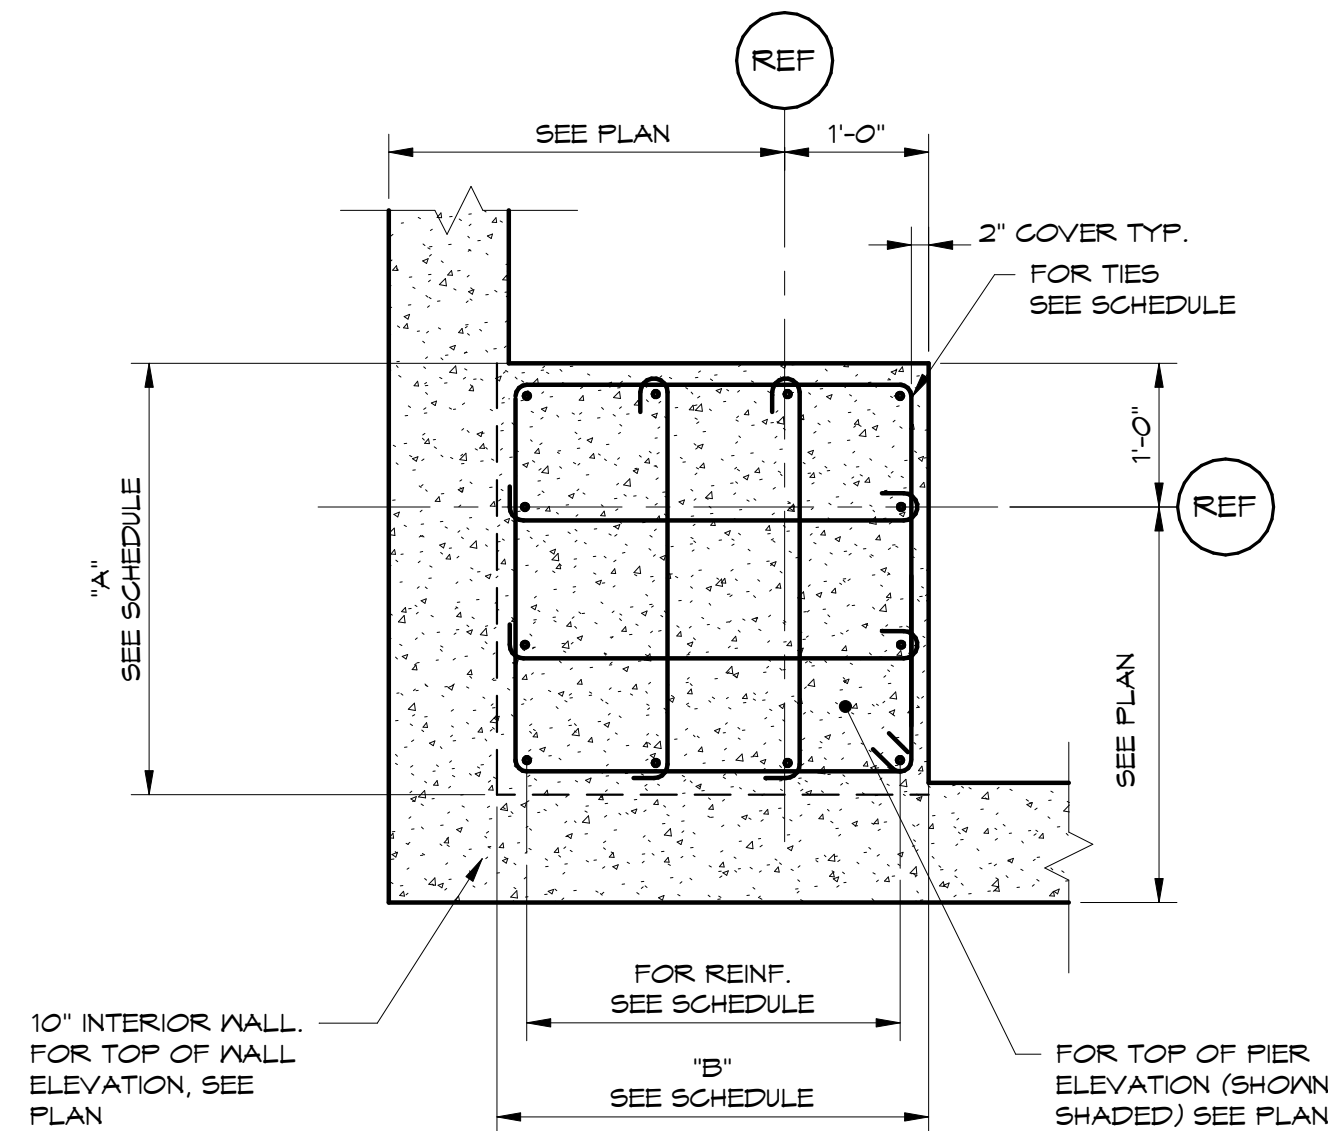

PIER DETAIL - TYPE F

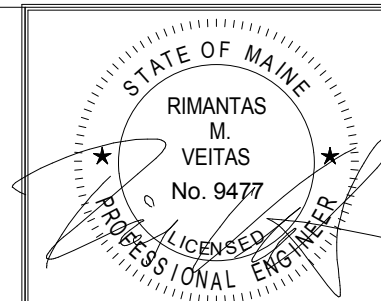

Prepared For:
0 Hancock Street
LLC

Consulting Engineer:
VEITAS VEITAS
engineers
688 Granite Street, Suite 101
Brunswick, Massachusetts 02146
TEL: (508) 268-2268 FAX: (508) 268-2005

Architect:
ARCHETYPE
architects
48 Union Wharf Portland, Maine 04101
(207) 772-6022 Fax (207) 772-4056

Project:
0 HANCOCK STREET
0 HANCOCK STREET
PORTLAND, MAINE

Revisions:
08-11-17 Issued for Foundation Permit
08-31-17 Permit Set
09-15-17 Steel Bid Set
09-22-17 Pile Bid Set
09-29-17 Concrete Bid Set
10-06-17 Issued for Permit

Date: 08/11/17
Scale:
Pier Schedule & Misc. Details

S302