
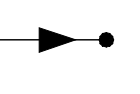






STORMWATER LEGEND

-  SUBCATCHMENT AREAS
-  TIME OF CONCENTRATION (T_c) FLOW LINE
-  LIMIT OF SUBCATCHMENT AREA
-  STUDY POINT

NOT FOR CONSTRUCTION

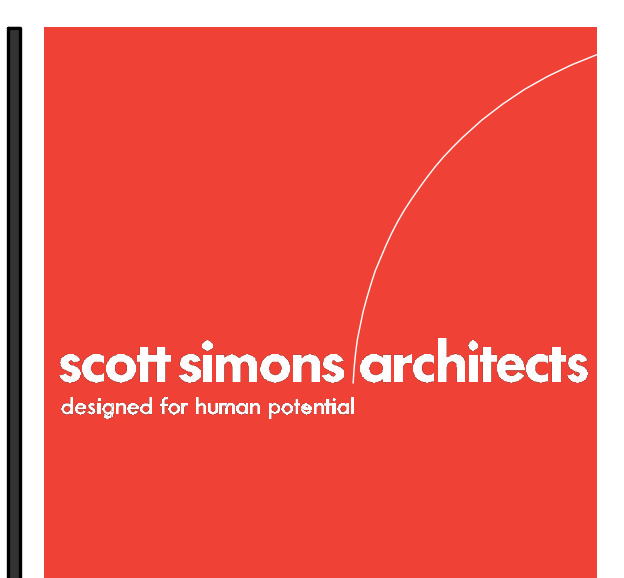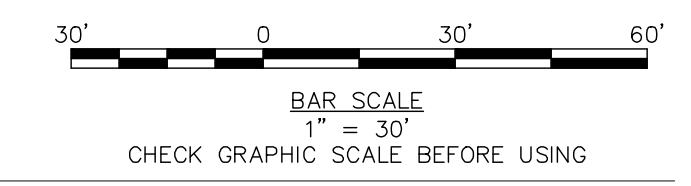

75 York Street
Portland, Maine 04101
simonsarchitects.com
207.772.4656



41 Hutchins Drive
Portland, Maine 04102
800.426.4262 | www.woodardcurran.com
COMMITMENT & INTEGRITY DRIVE RESULTS

PROJECT NAME:
**WAYNFLETE
GYM + LOWER SCHOOL**
NEW CONSTRUCTION
WAYNFLETE SCHOOL
360 SPRING STREET
PORTLAND, MAINE 04102

SEAL:

2/16/2016

THIS DRAWING IS THE PROPERTY OF SCOTT SIMONS ARCHITECTS (SSA) AND IS NOT TO BE COPIED OR REPRODUCED IN PART OR WHOLE. © 2015 © SCOTT SIMONS ARCHITECTS, LLC

REVISION:

1	DATE
2	DATE
3	DATE
4	DATE
5	DATE
6	DATE

DATE OF ISSUE: FEBRUARY 2016
PROJECT NUMBER: 228423
STATUS: PLANNING BOARD SUBMISSION

**PRE
DEVELOPMENT
DRAINAGE AREA
PLAN**

PRE