

PROJECT NAME:

**WAYNFLETE  
GYM + LOWER SCHOOL**

NEW CONSTRUCTION

WAYNFLETE SCHOOL  
360 SPRING STREET  
PORTLAND, MAINE 04102

SEAL:



THIS DRAWING IS THE PROPERTY OF SCOTT SIMONS ARCHITECTS (SSA) AND IS NOT TO BE COPIED OR REPRODUCED IN PART OR WHOLE. © 2015 © SCOTT SIMONS ARCHITECTS, LLC

REVISION:

1	DATE
2	DATE
3	DATE
4	DATE
5	DATE
6	DATE

DATE OF ISSUE: FEBRUARY 2016





PROJECT NUMBER: 228423



STATUS: PLANNING BOARD SUBMISSION

**POST  
DEVELOPMENT  
DRAINAGE AREA  
PLAN**

**POST**

**STORMWATER LEGEND**

-  SUBCATCHMENT AREAS
-  TIME OF CONCENTRATION (Tc)  
FLOW LINE
-  LIMIT OF SUBCATCHMENT AREA
-  STUDY POINT

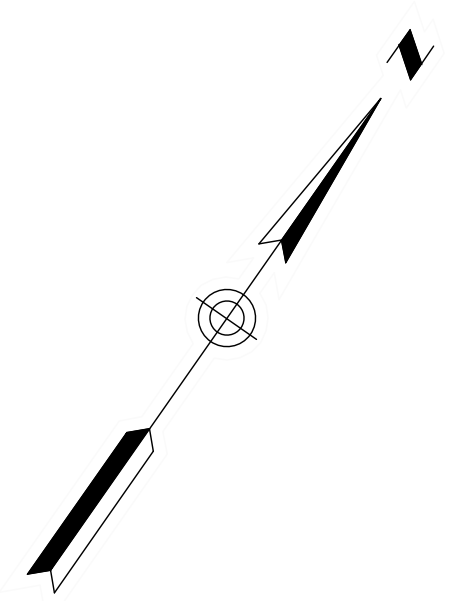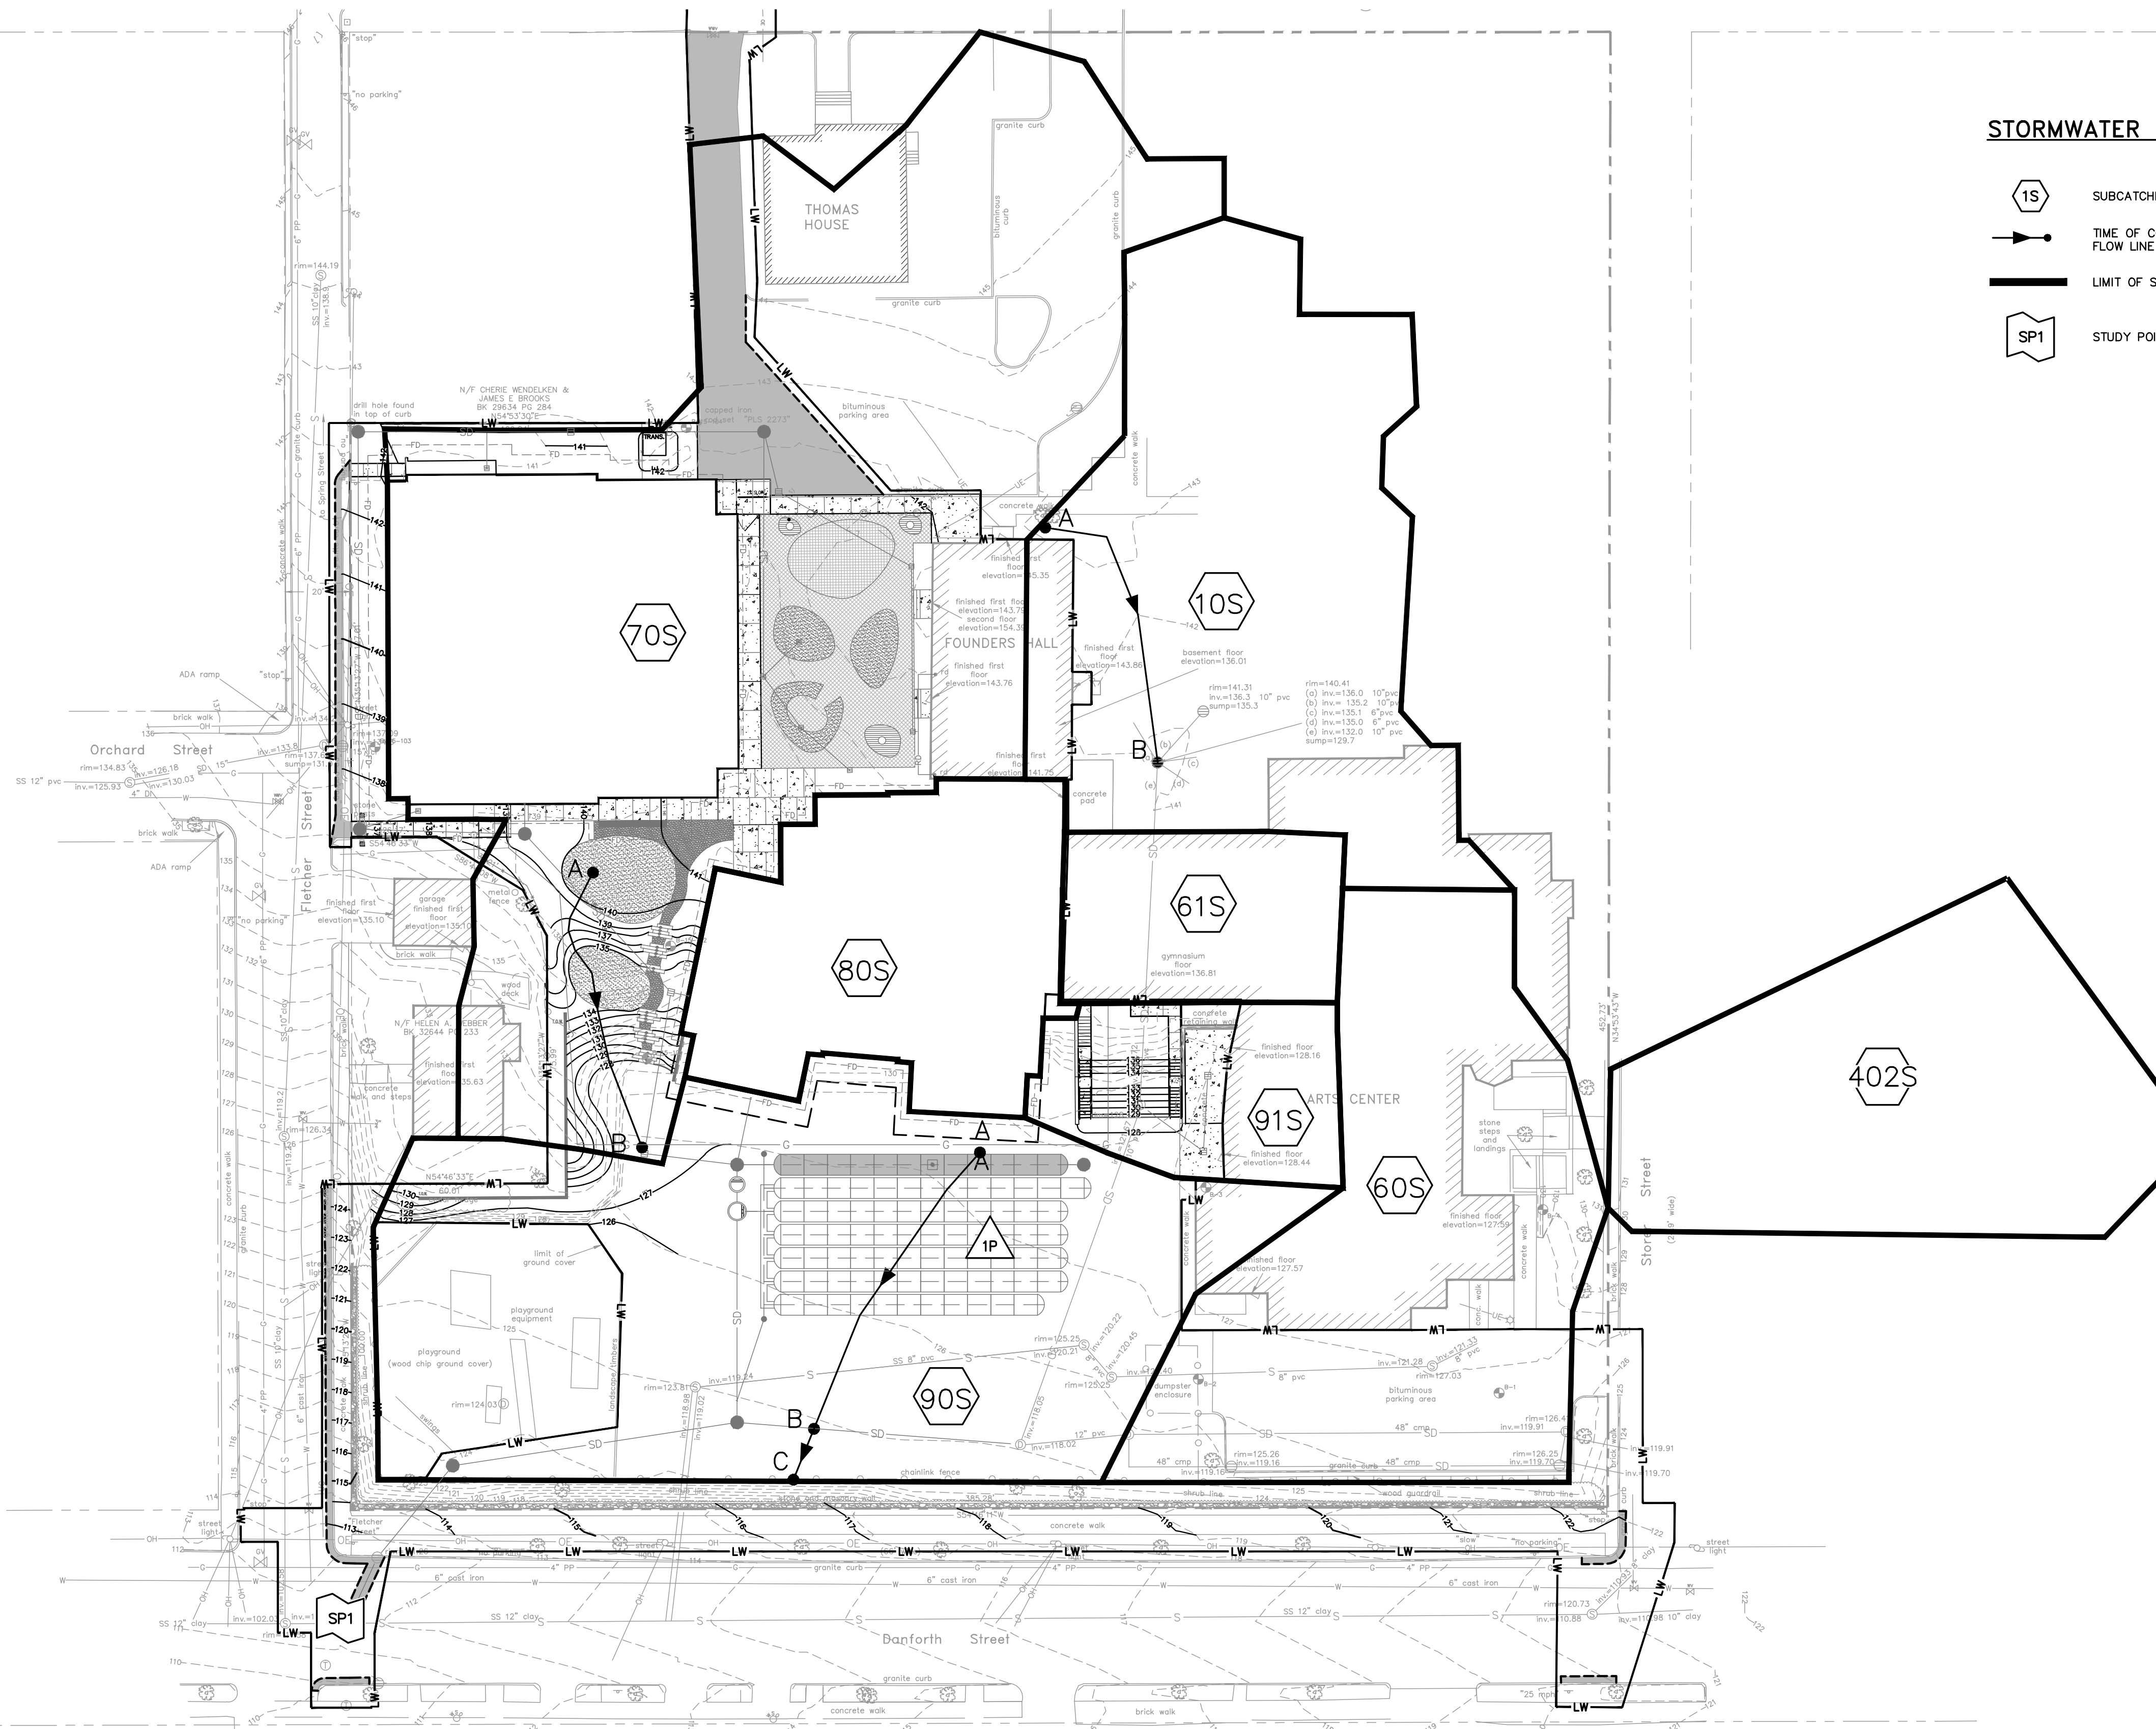

**NOT FOR CONSTRUCTION**

