


KEY	QTY	BOTANICAL NAME	COMMON NAME	SIZE	ROOT	SPACING
TREES						
D1	7	TBD	DECIDUOUS STREET TREE	12-14'	B&B	
D2	6	TBD	DECIDUOUS CAMPUS TREE	12-14'	B&B	
SHRUBS						
S1	17	TBD	MEDIUM SHRUB			
S2	12	TBD	LARGE SHRUB			
GROUNDCOVER						
GC1		NATIVE G.C.1 2,822 SF				
GC2		NATIVE G.C.2 1,777 SF				
TS		TURF SEED 22,595 SF				

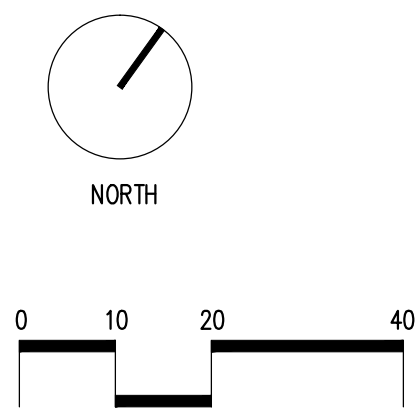

75 York Street
Portland, Maine 04101
simonsarchitects.com
207.772.4656

mbla inc
michael boucher landscape architecture
457 US Route 1 Suite 2
Freeport, ME 04032
t 207.865.1080
f 207.865.1455
www.boucherlandscape.com
© copyright 2016



WAYNFLETE GYM + LOWER SCHOOL
NEW CONSTRUCTION
WAYNFLETE SCHOOL
360 SPRING STREET
PORTLAND, MAINE 04102

NOT FOR CONSTRUCTION

THIS DRAWING IS THE PROPERTY OF SCOTT SIMONS ARCHITECTS (SSA) AND IS NOT TO BE COPIED OR REPRODUCED IN PART OR WHOLE. 2016 © SCOTT SIMONS ARCHITECTS, LLC

1	DATE
2	DATE
3	DATE
4	DATE
5	DATE
6	DATE

16 FEBRUARY 2016
2013-0050
PLANNING BOARD SUBMISSION

PLANTING PLAN

L-4.1