


1 LOWER LEVEL LIFE SAFETY PLAN
SCALE: 1/16" = 1'-0"



2 MAIN LEVEL LIFE SAFETY PLAN
SCALE: 1/16" = 1'-0"

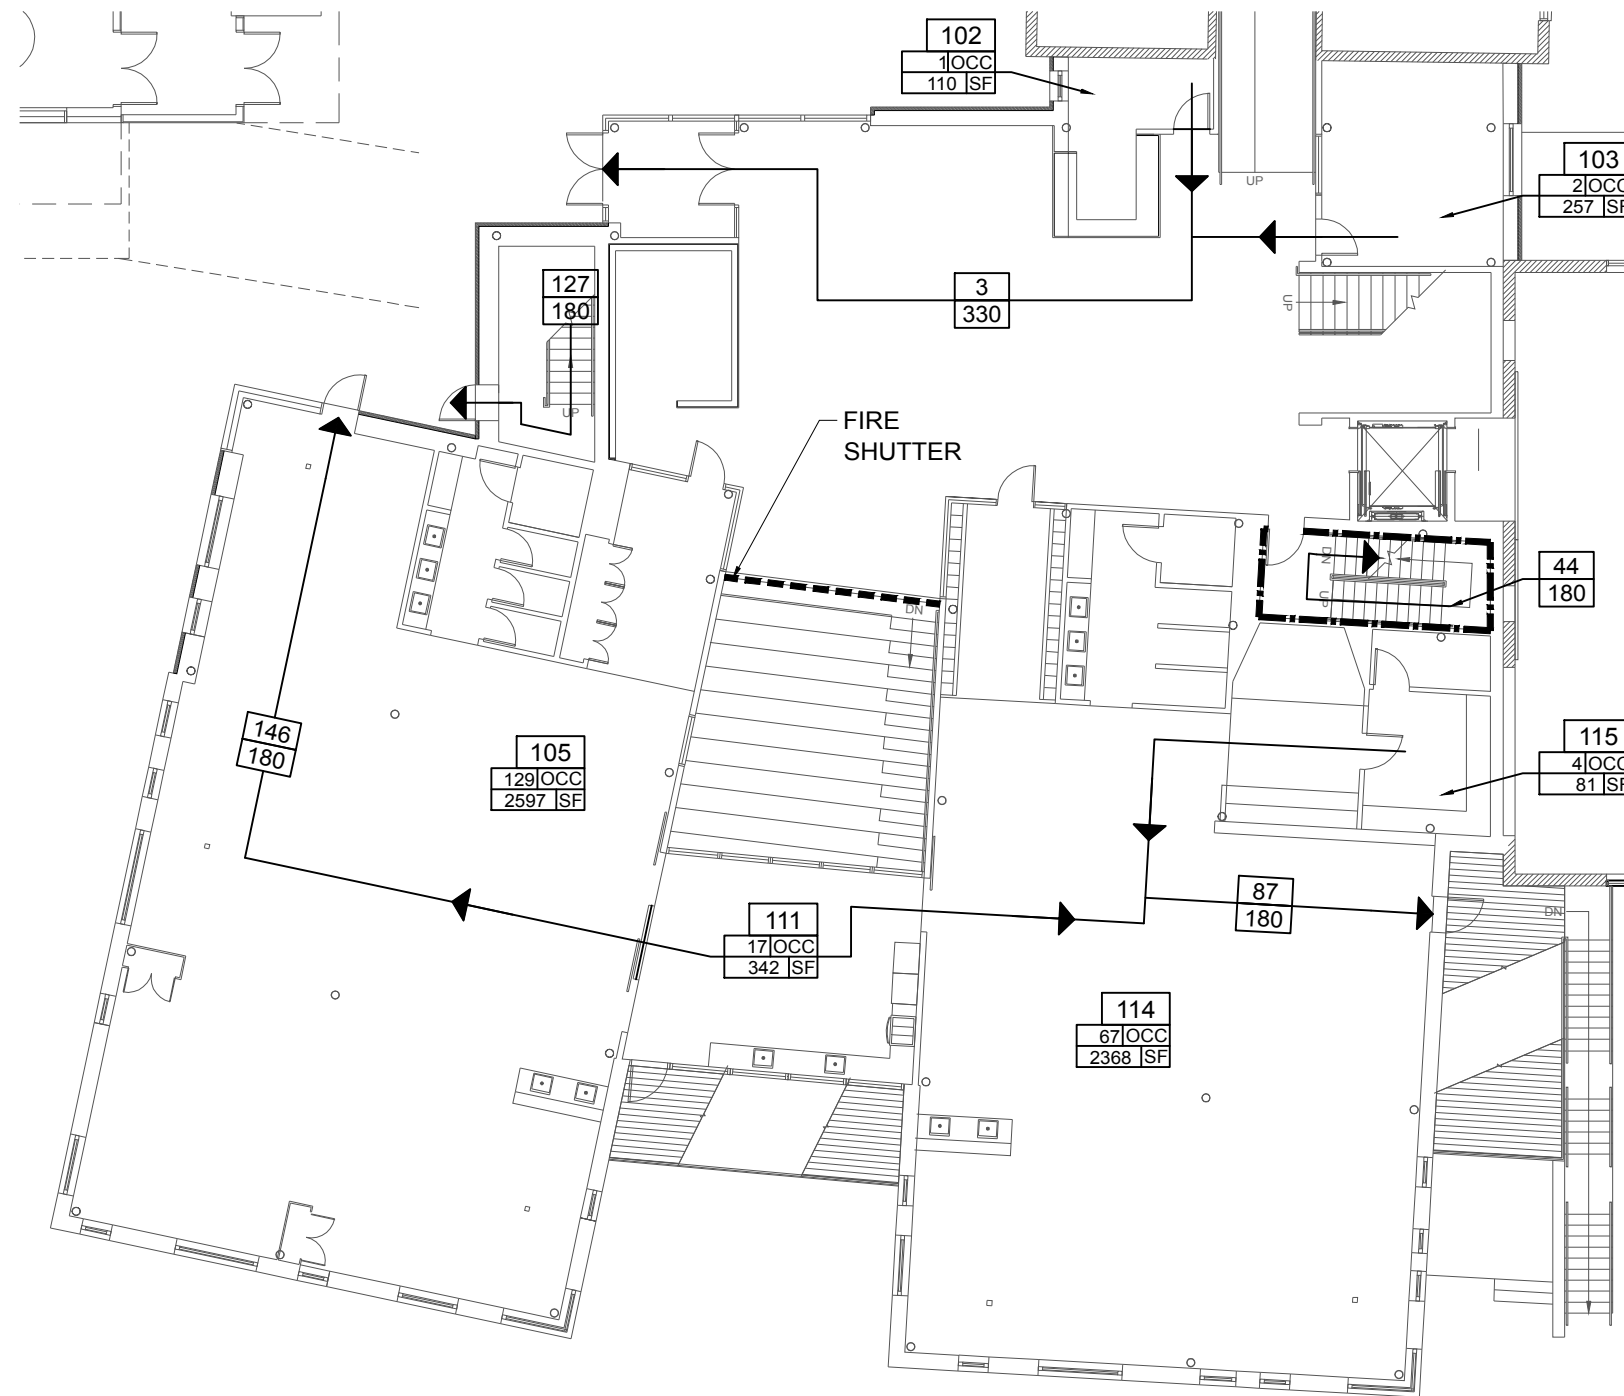