


PARTITION TYPES	
<b>M4 01</b>	
UL#	U305
RATING	60 MINS
<b>M4 02</b>	
UL#	U305
RATING	60 MINS
NOTE: EXTEND TO UNDERSIDE OF DECK ABOVE. FIRE SEAL ALL JOINTS AND PENETRATIONS	
<b>M4 03</b>	
UL#	U305
RATING	60 MINS
NOTE: QUIET ROCK APPLICATION TYPICAL AT ALL TOILET PARTITION WALLS	
<b>M2 01</b>	
UL#	U305
RATING	60 MINS
<b>P1 01</b>	
UL#	U305
RATING	60 MINS
NOTE: BLOCK AND SHIM AS NECESSARY FOR PLUMB FINISH SURFACE. EXTEND TO TOP OF CONCRETE OR DECKING ABOVE	

**1 MAIN LEVEL FLOOR PLAN**  
SCALE: 1/8" = 1'-0"

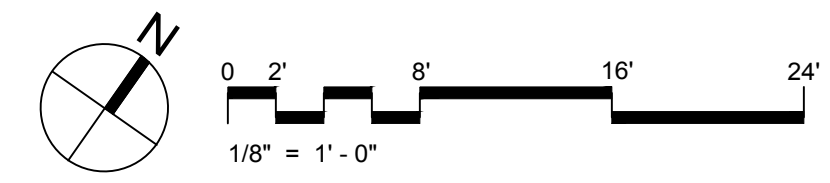

PROJECT NAME:  
**WAYNFLETE  
LOWER SCHOOL  
ADDITION & RENOVATIONS**

WAYNFLETE SCHOOL  
360 SPRING STREET  
PORTLAND, MAINE 04102

SEAL:  
**NOT FOR  
CONSTRUCTION**

THIS DRAWING IS THE PROPERTY OF SCOTT SIMONS ARCHITECTS (SSA) AND IS NOT TO BE COPIED OR REPRODUCED IN PART OR WHOLE. 2015 © SCOTT SIMONS ARCHITECTS, LLC

REVISION:

1	DATE
2	DATE
3	DATE
4	DATE
5	DATE
6	DATE

DATE OF ISSUE: 16 FEBRUARY 2016  
PROJECT NUMBER: 2013-0050  
STATUS: PLANNING BOARD SUBMISSION

**MAIN LEVEL  
FLOOR PLAN**

**A102**