

4' Gate + Pergola Entry

4' x 8 Posts

6' to 4' x 8

1 1/4" x 2 5/8" x 6'
 1 3/4" x 5 1/2" x 38"
 2 1/2" x 5 1/2"

Heather McCargo
 # 320 Spring St.
 Portland Me 04102

Arch
 K.H.C. Bracing
 2 1/2" x 3"

6 x 6 x 12"

EST #3

1 x 4 TOP POST

1 x 4 1/2" Spacing

6 x 6 x 10"


Side Review
 + Design Rpt
 Rom
 8/27/14

2 x 3 Backs
 Jowel End
 Revised
 on 9/30/14

Rom
 Forest

6' to 4' x 8 Reducer

Side View

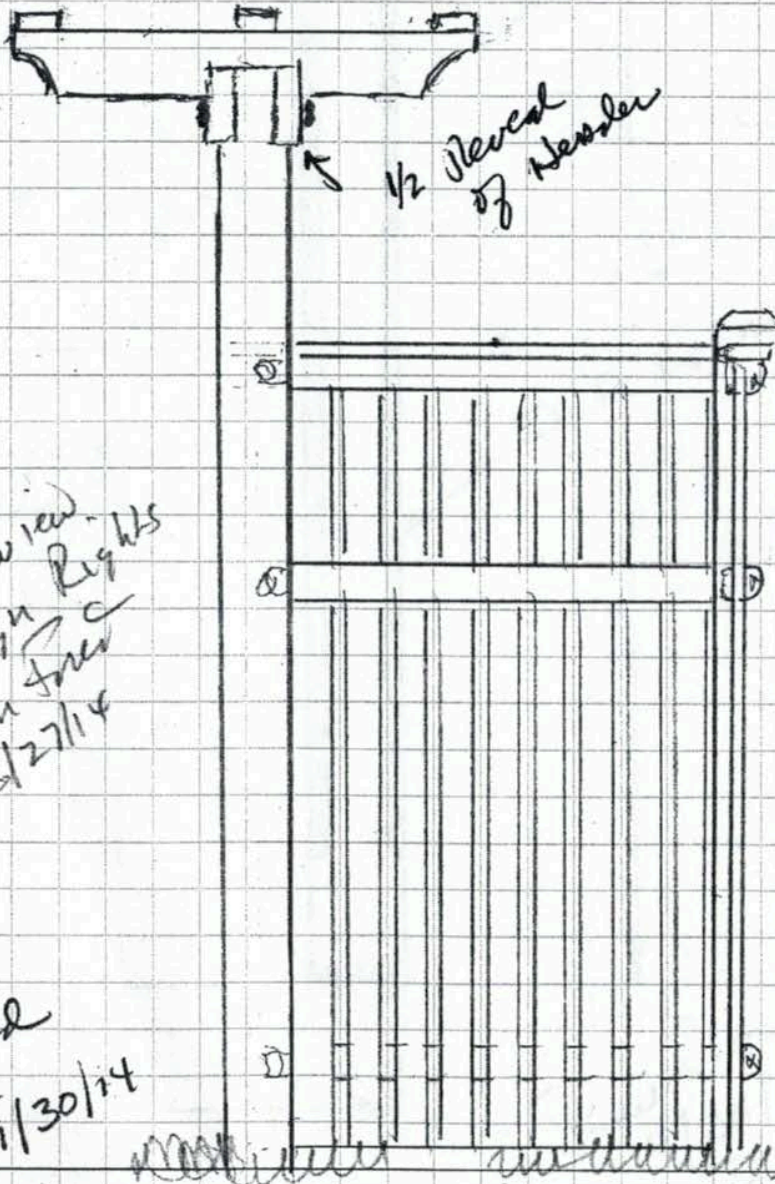

Site Review
+ Design Rights
Ron Forest
8/27/14

Revised
on
9/30/14

Ron
Forest

354 Payne Road Scarborough, ME 04
Tel: 207.883.2775 • Fax: 207.883.7
In Maine: 1.800.287.2775
www.ronforestfence.com

**Ron Forest & Sons
Fence Company**



Creative Fence & Garden Design