



# American Concrete Industries


Standard Frost Posts

Catalog Section: Misc Precast Frost Posts


Layout Name: Catalog Vertical

## General Notes


1. Concrete 4000 psi at 28 days.
2. Reinforced with (2) #3 bars.
3. Each post has a 1/2"  $\phi$  threaded insert, 2" deep, centered in top.

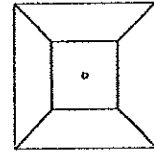


Top View

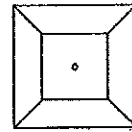


Top View

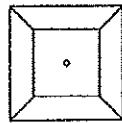

Top View

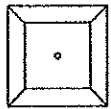


Top View

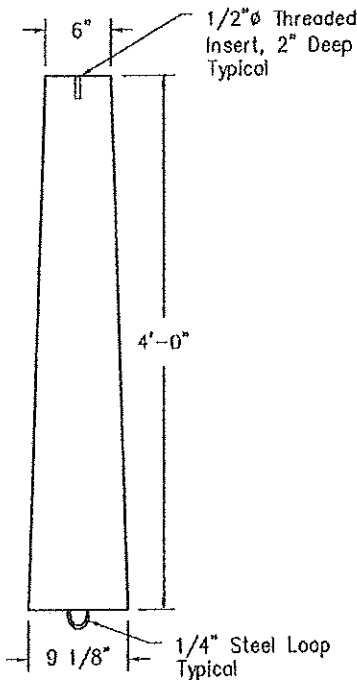


4' Frost Post

Item # 6802  
Weight: 235 lbs.

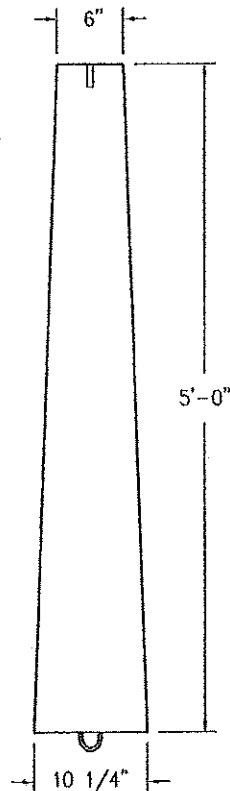


5' Frost Post

Item # 6817  
Weight: 350 lbs.

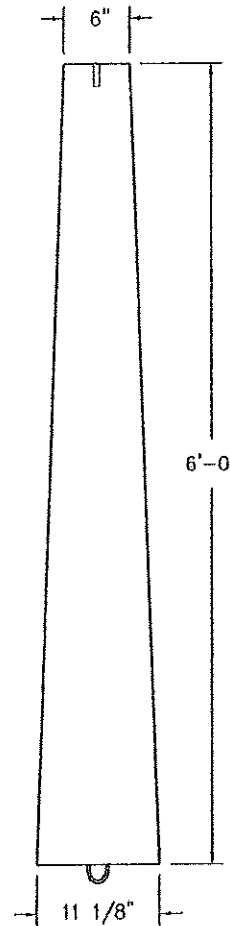

6' Frost Post

Item # 6821  
Weight: 465 lbs.

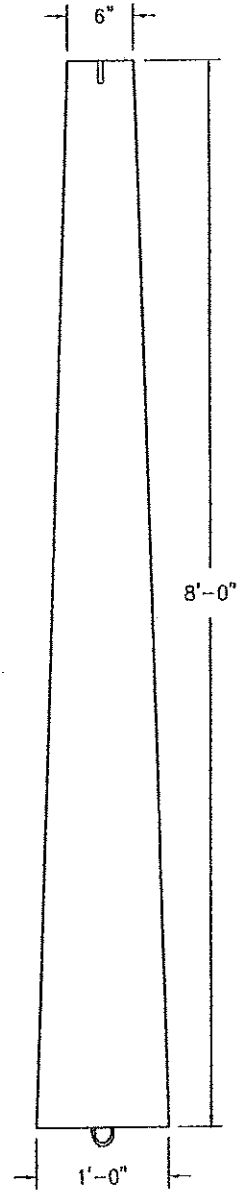

8' Frost Post

Item # 6823  
Weight: 690 lbs.

American Concrete Industries

1022 Minot Ave. Auburn, ME / RR #5, Box 100 Bangor, ME  
Tel: 207-784-1388 / Tel: 207-947-8334

Drawing Name: Standard Frost Posts.dwg  
Latest Revision: 0.0 Date: 03/28/2001  
Drawing Date: 03/28/2001