

S34°59'58"E

452.73'


Storer Street

N34°59'58"W

24.90'

Sidewalk 101.25'

75.00'

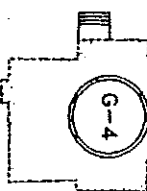

101.25'

S54°46'11"W

Tree Line

188.18'

PARCEL B
N/F The Waynflete School
3121/642, 6676/324, 12267/152

Greystur Park

162.04'
N54°53'30"E

N34°59'58"W
75.00'

Danforth Street

25'

S54°46'11"W

Sidewalk

Capped Iron rod set

25'

25'

25'

25'

25'

25'

25'

25'

25'

25'

25'

25'

25'

25'

25'

25'

25'

25'


25'

300 DANFORTH STREET

New Deck

Driveway encroaches

63.00'

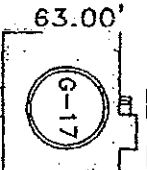

60.00'

S54°46'11"W

S35°34'02"E

206.88'

Emery Street

180.00'
N54°53'30"E

THE UPPER SCHOOL
14 DANFORTH STREET