



Puiia, James and Jane
 25 Storer Street
 1st Floor - Revised Layout

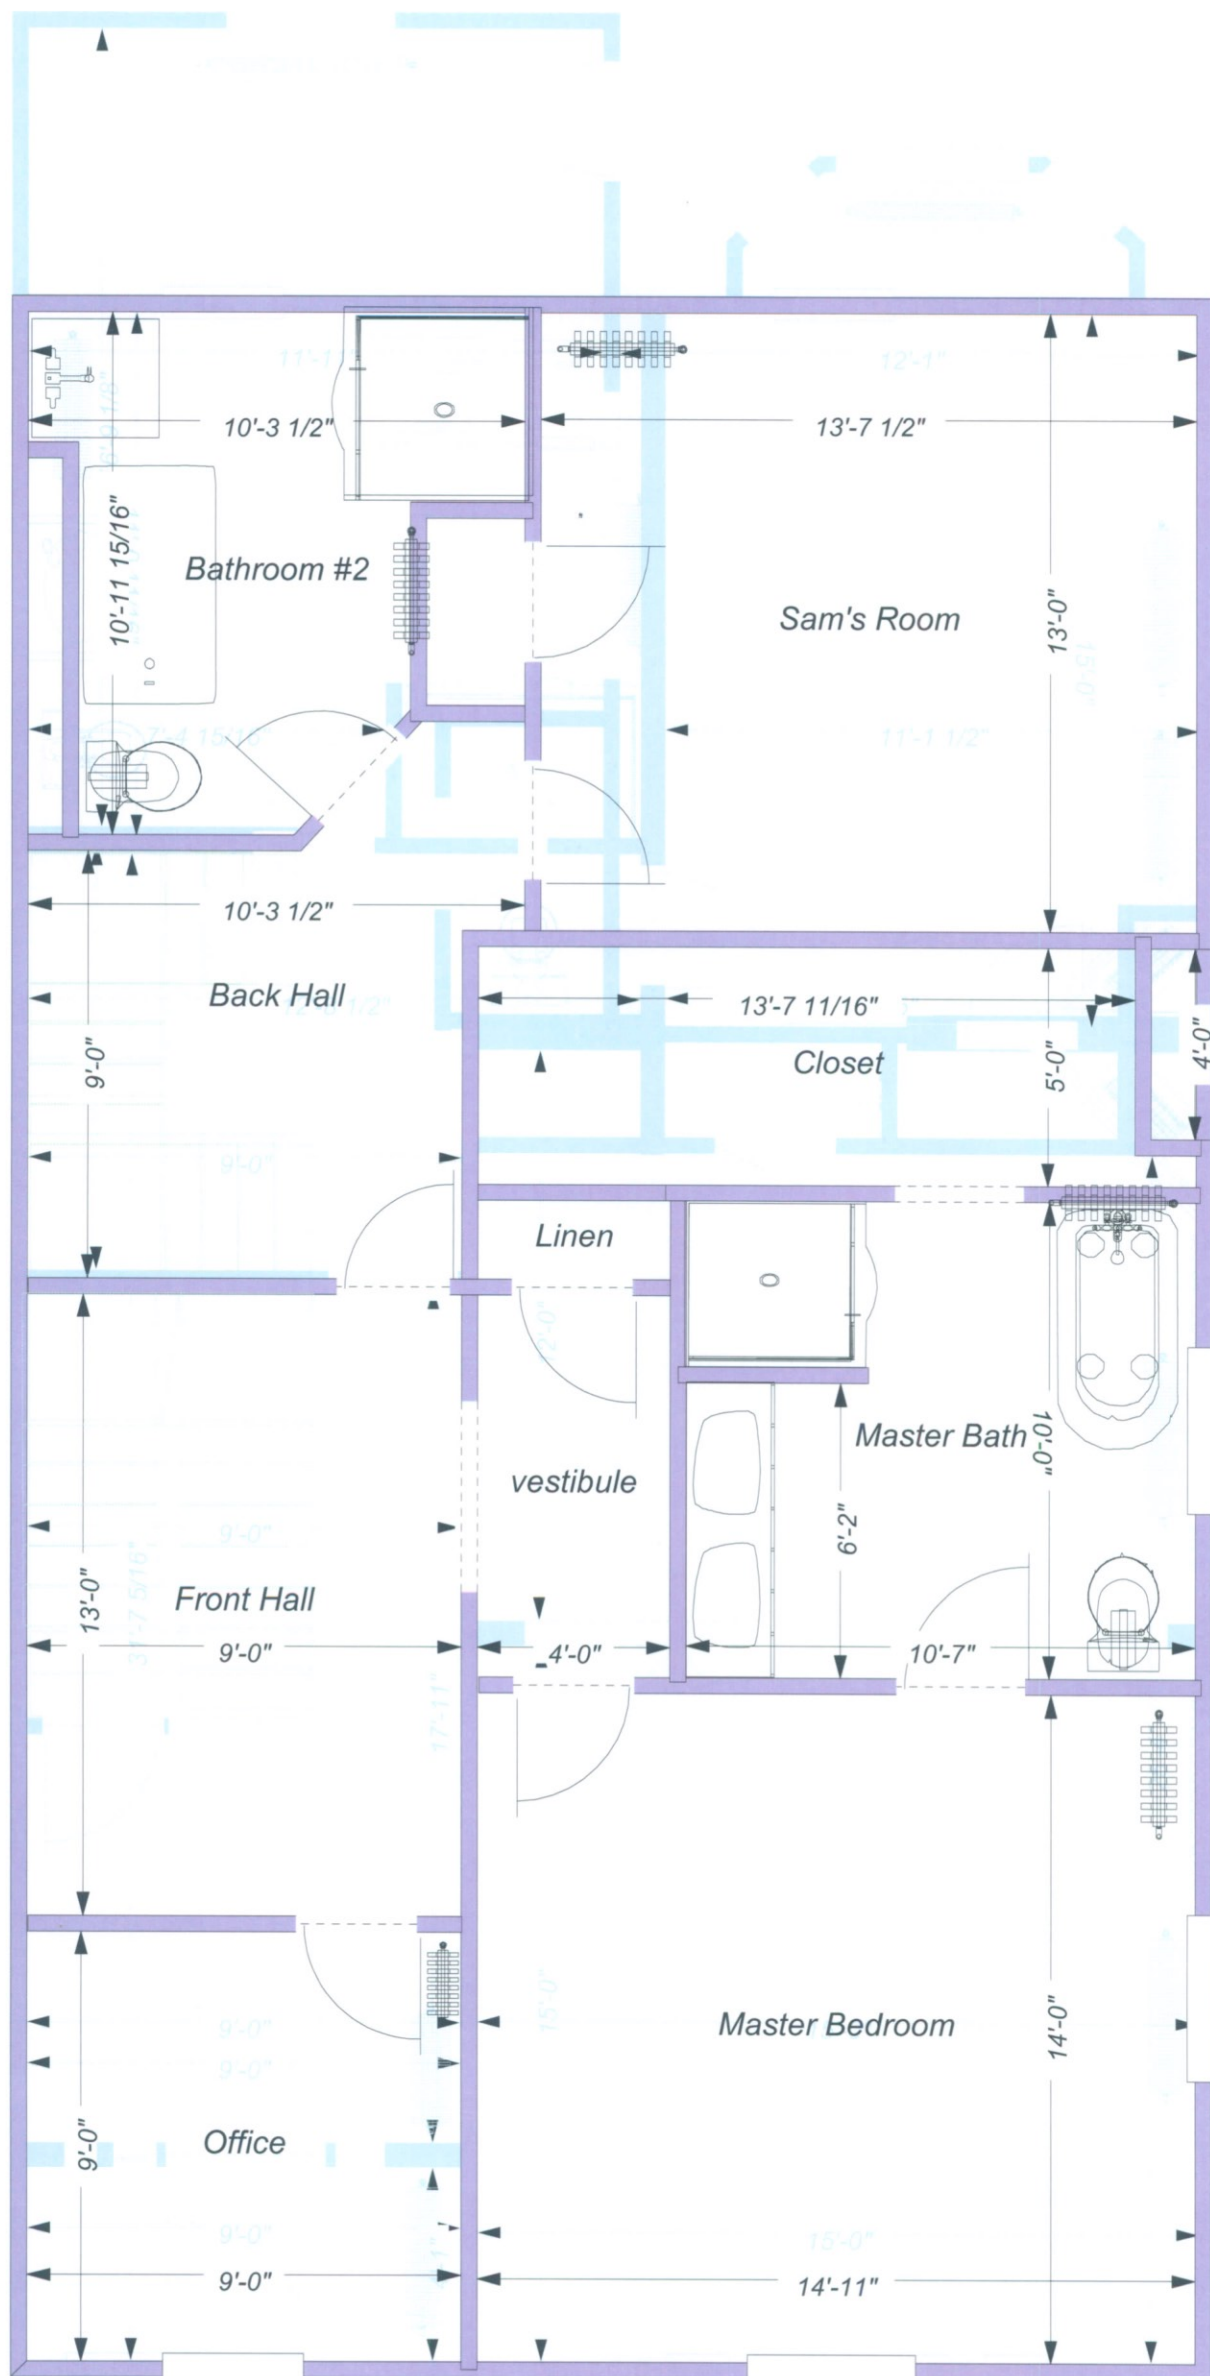

Puiia, James and Jane
 25 Storer Street
 2nd Floor - Revised Layout

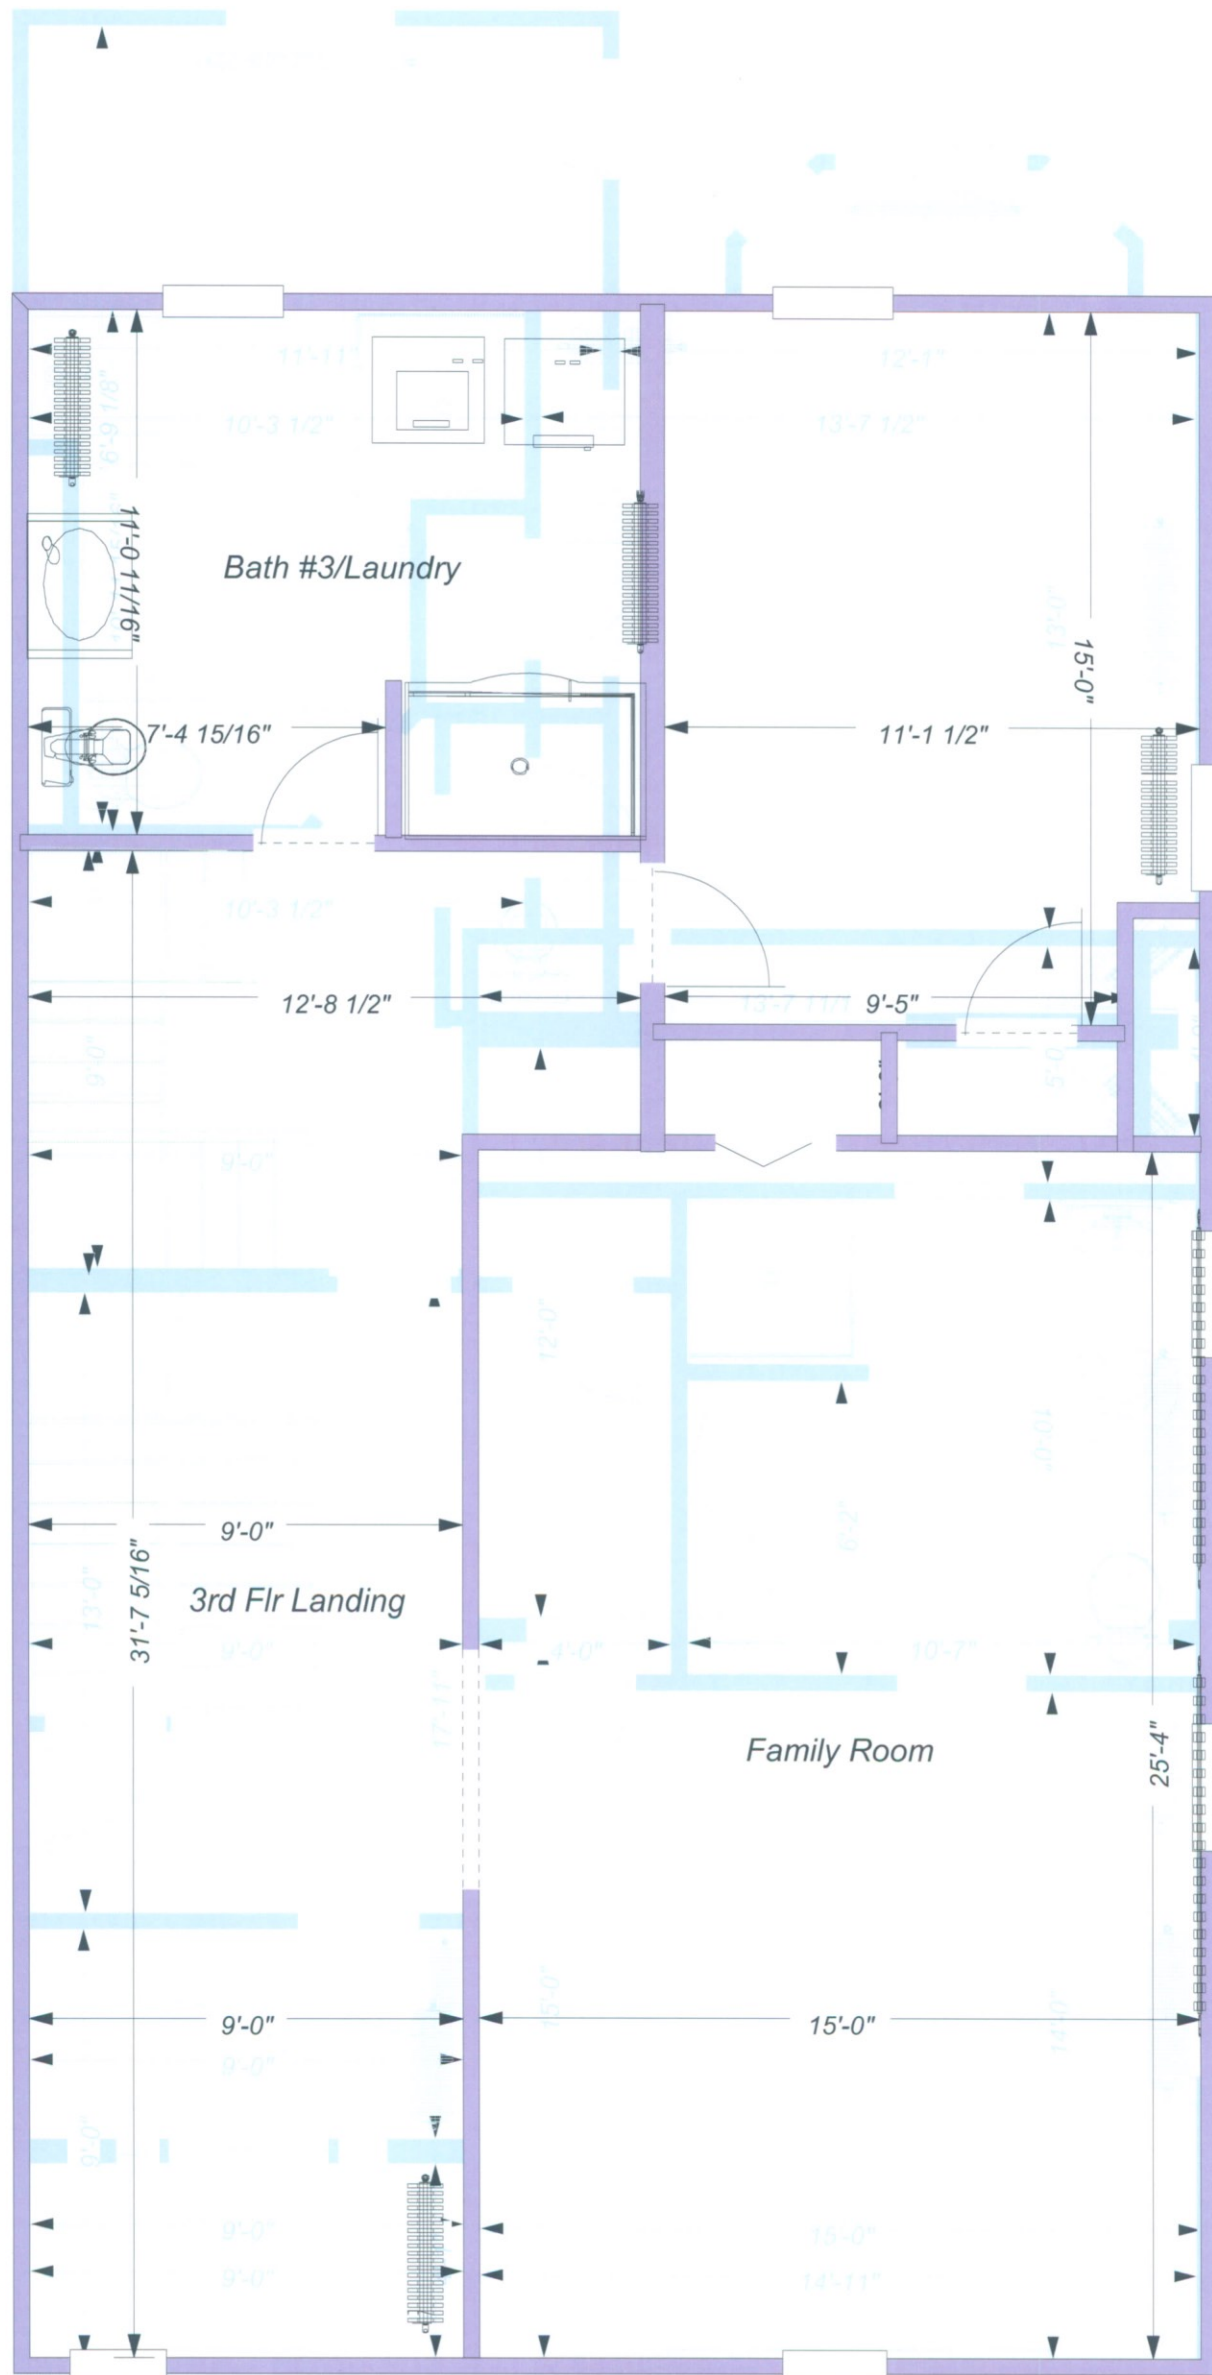

Puiia, James and Jane
 25 Storer Street
 3rd Floor - Revised Layout