

0.18'

CIRF

0.56'

CIRF

WIRE FENCE

LAWN

PARCEL 1

WOODED AREA

GATE


TM 60-A-1
N/F
J.B. BROWN & SONS
29147/254

67.40'

S54°52'09"W

A =
S.F.
RES

CHAIN LINK FENCE

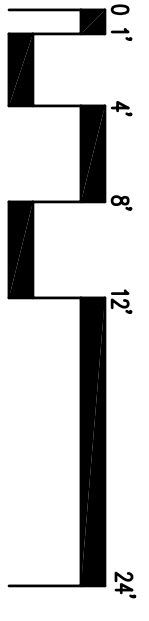

107 anderson street
portland · maine · 04101
t 207.775.2267
www.portlandrenovations.com

DANFORTH STREET RESIDENCE

PORTLAND, MAINE

TITLE SURVEY

BOUNDARY SURVEY
AS PROVIDED BY:
OWEN HASKELL INC.
390 US ROUTE 1
FALMOUTH, ME 04105

BY RW
DATE 09/17/14
SCALE 1/2"=1'-0"
NUMBER

\$12