


2 X 8 LEDGER OVER POLY
 W/ EITHER (4) TAPCON @ 16 in O.C.
 OR (2) 1/2 in. DIAMETER EPOXY
 SET ANCHORS @ 16 in O.C.

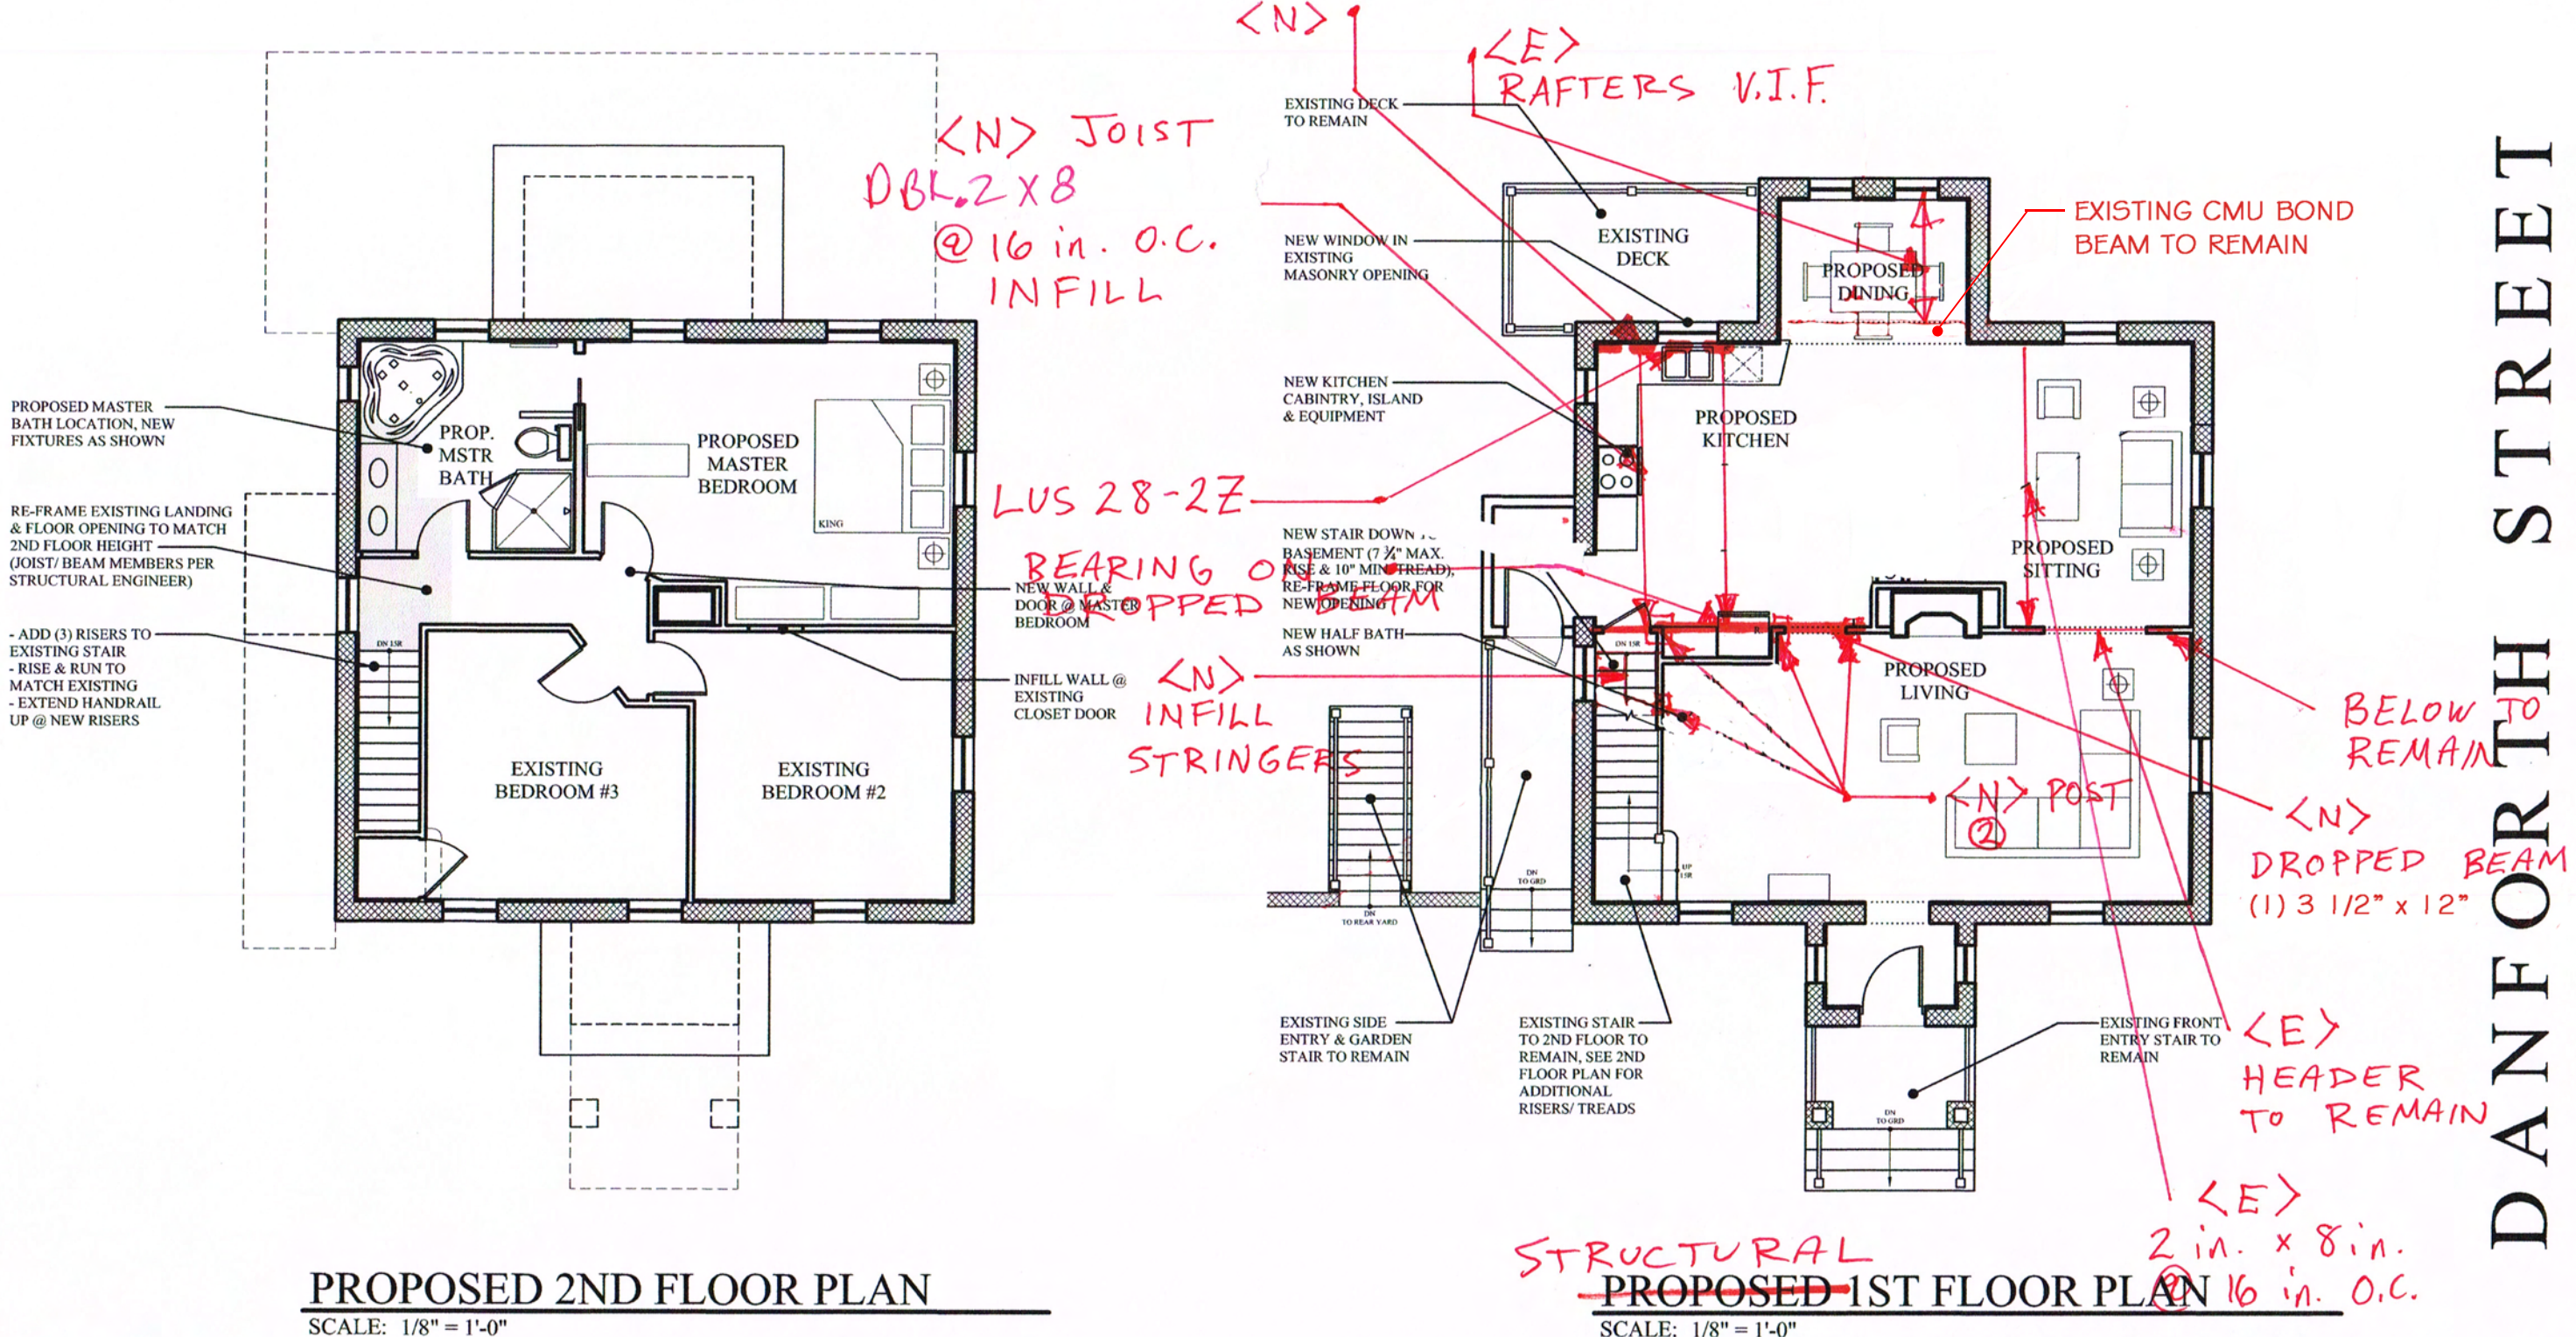

SKS-1

REVISED: JUNE 27, 2013

342 DANFORTH STREET
 PORTLAND, MAINE