



**SECTION 4**  
1 1/2" = 1'-0"  
S2

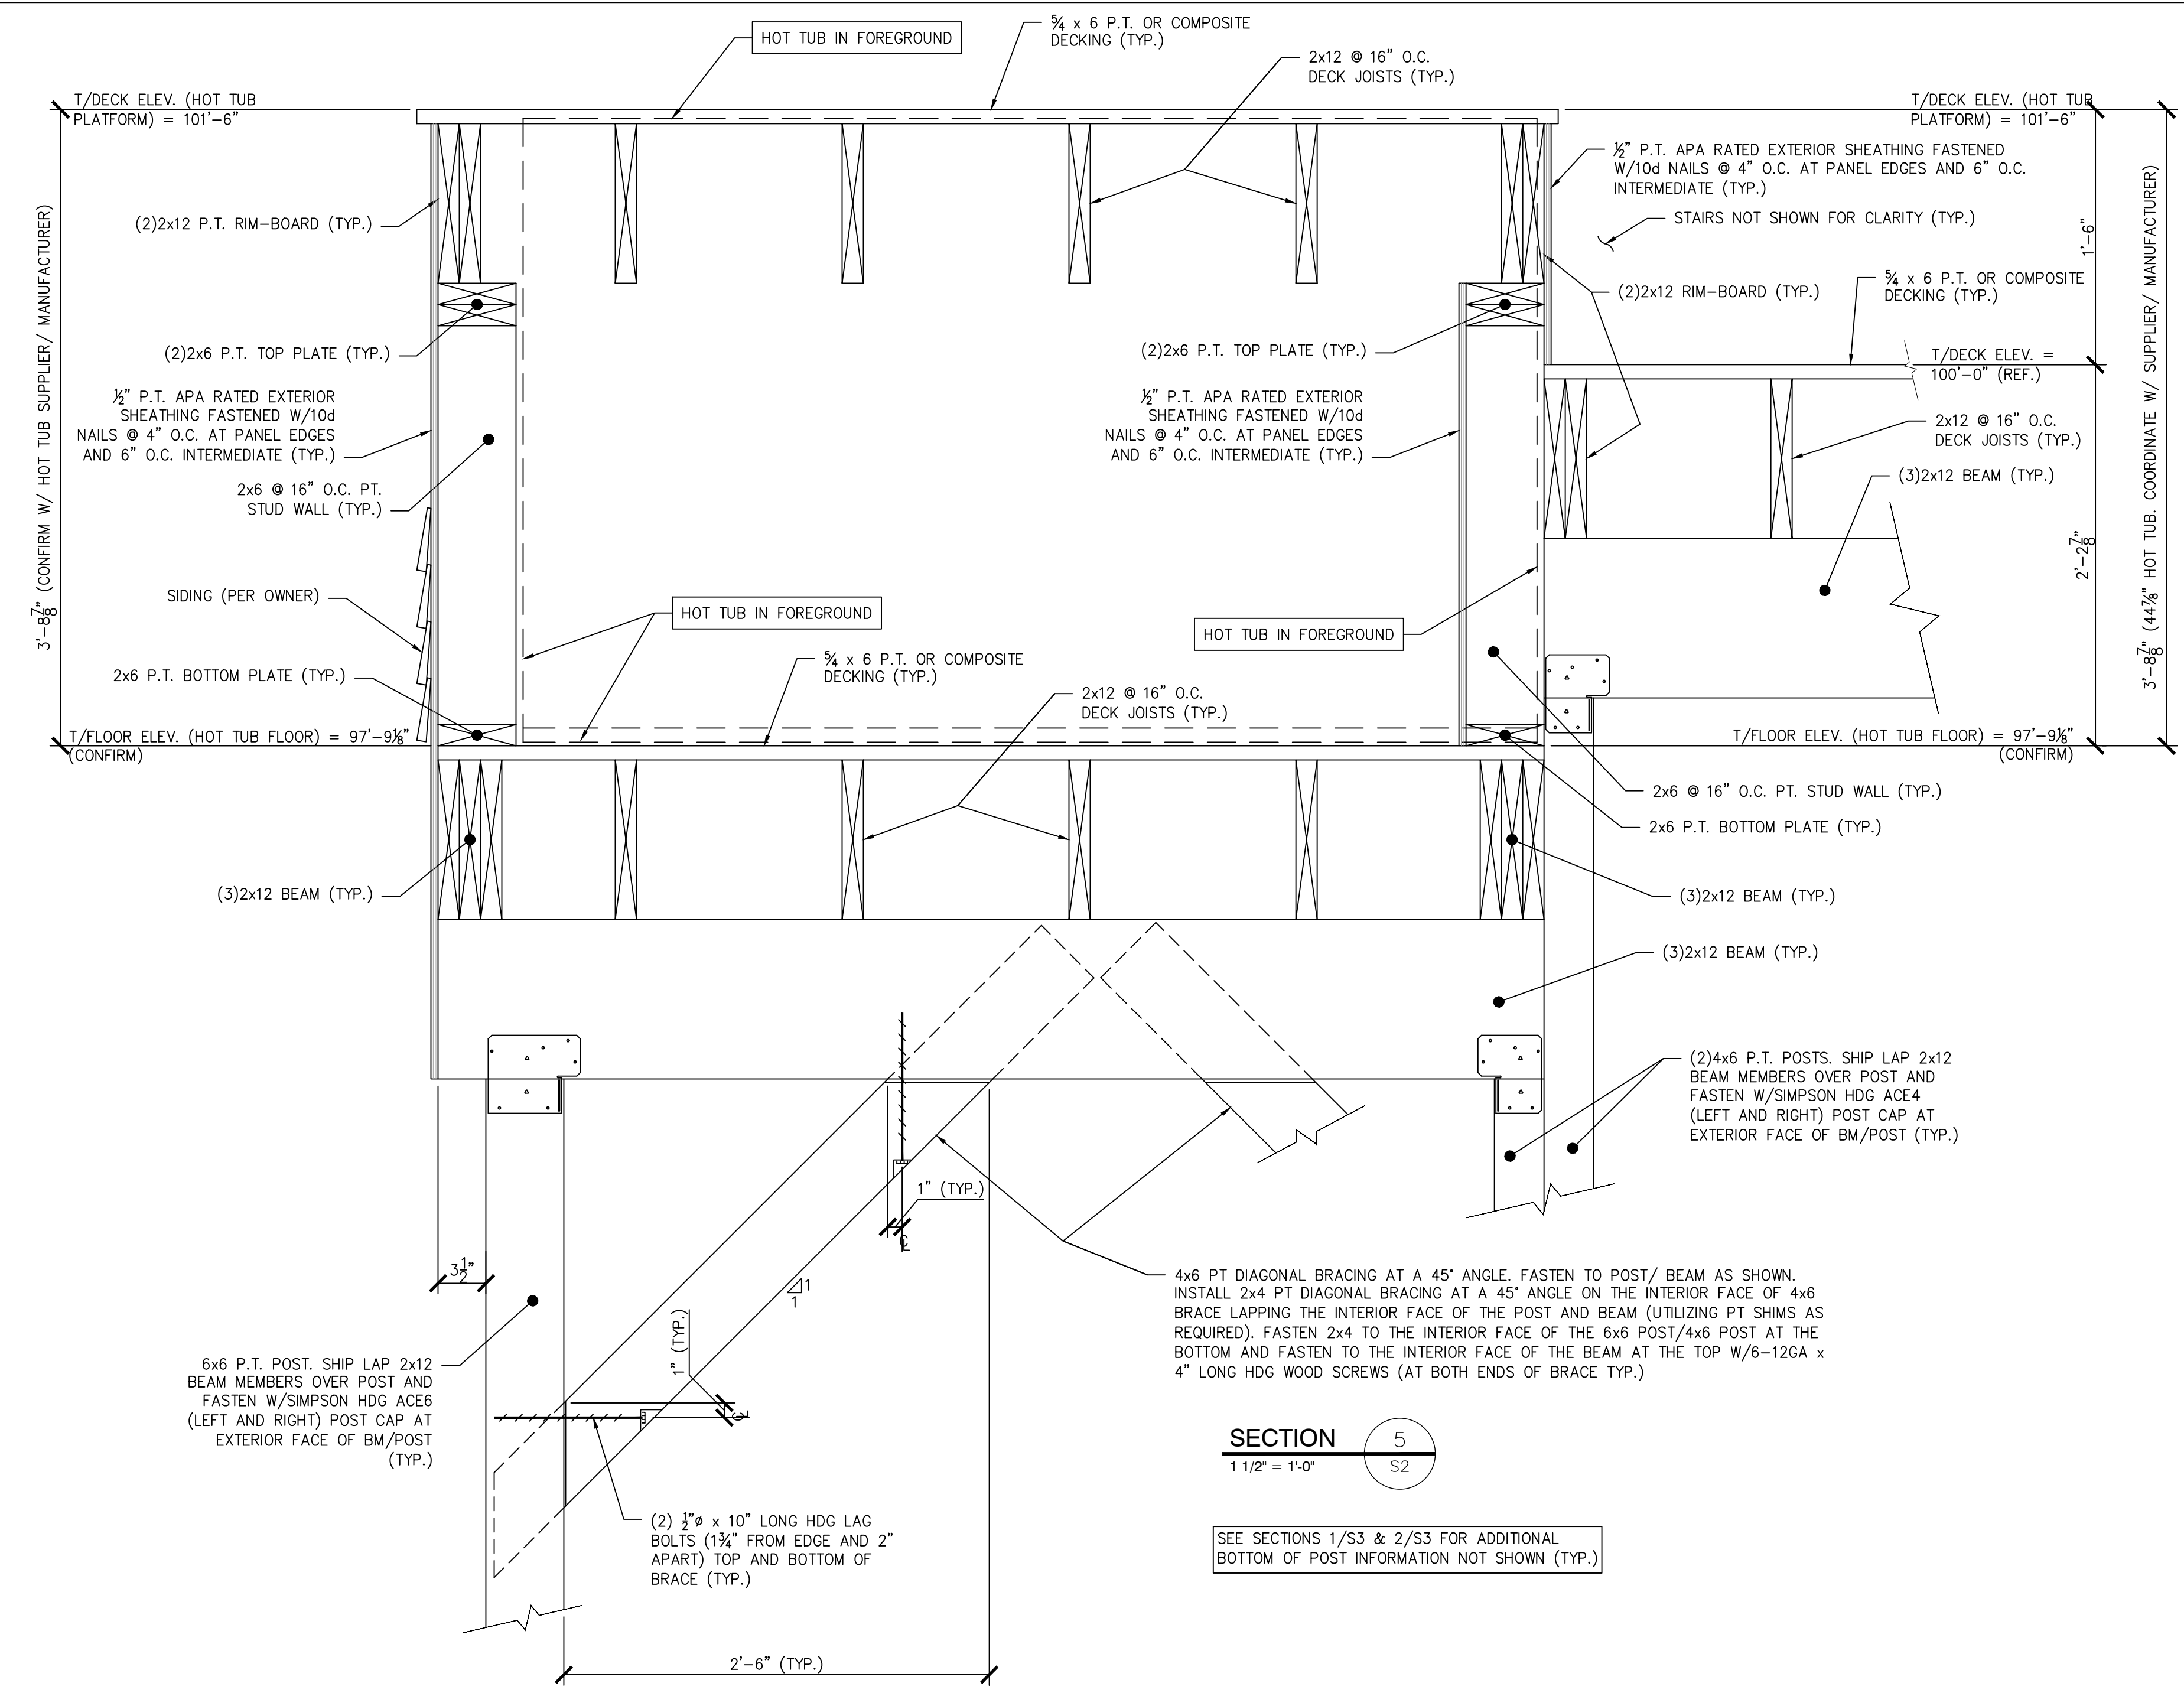

**SECTION 5**  
1 1/2" = 1'-0"  
S2

SEE SECTIONS 1/S3 & 2/S3 FOR ADDITIONAL BOTTOM OF POST INFORMATION NOT SHOWN (TYP.)

**L & L STRUCTURAL ENGINEERING SERVICES, INC.**  
SIX Q STREET  
SOUTH PORTLAND, MAINE 04106  
PHONE: (207) 767-4830  
FAX: (207) 799-5432  
EMAIL: LLEASURE@L-ENG.COM

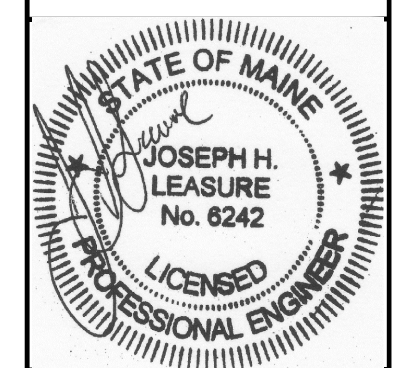

rev.	date	description	designed by: JHL	checked by: JHL	drawn by: JHL
A	08/25/17	PERMIT & PRICING ONLY			

**BUILDING LOCATED AT**  
394 DANFORTH STREET  
PORTLAND, MAINE  
**EXTERIOR DECK REPLACEMENT**  
FRAMING SECTIONS AND DETAILS

**S4**

THESE DRAWINGS HAVE BEEN DEVELOPED BY L&L STRUCTURAL ENGINEERING SERVICES, INC. FOR THE TITLED SET ONLY. THE DRAWINGS ARE THE SOLE PROPERTY OF L&L ENGINEERING SERVICES, INC. AND THEY SHALL NOT BE USED, LENT, COPIED OR ALTERED WITHOUT THE WRITTEN CONSENT OF L&L STRUCTURAL ENGINEERING SERVICES, INC.