

STAINLESS
Cable Glass
on center


Wood panels
In concrete
base window

See drawing by
L+L Structural
for further
details

36"
23"
103"
94"

North Side
Facing West + Street

Arton
Hoodcraft 9/27/17

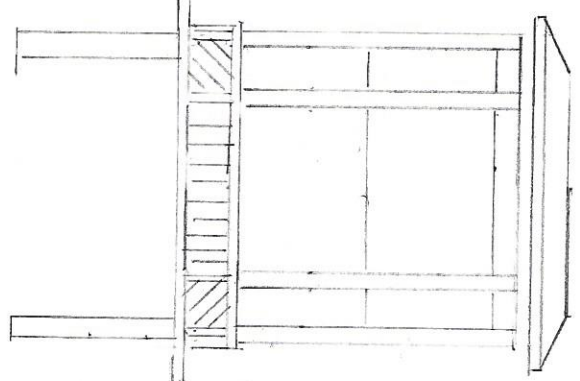

3/16" = 1"

Side elevation