

4" Center
STAINLESS
CABLE

5/4 x 6 Cedar
Decking

1/2 x 6"

STAINLESS
CARriage
bolt

Doug.
Fir
POST


1X12 Select
PRIME FINE
BETWEEN POST.

1/4" = 1"

DTT2Z

ANTON HOECKER
Sward rail
DETAILS

2X12 Pt according to
STRUCTURAL PLANS

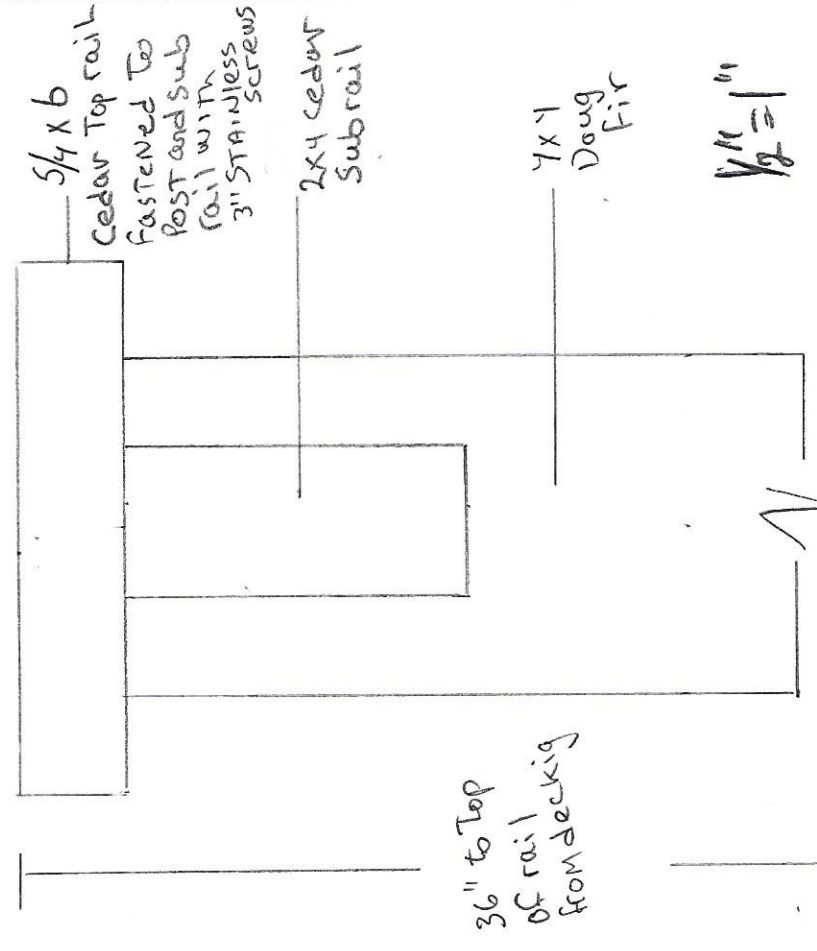

5/4 x 6
Cedar Top rail

Fastened to
Post and sub
rail with
3" STAINLESS
SCREWS

2x4 Cedar
Subrail

4x4
Doug
Fir

1/2" = 1"

36" to Top
of rail
from decking

HAND RAIL
to Tail