
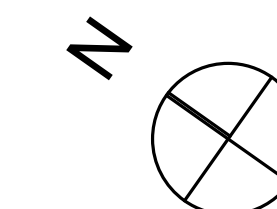


**1 FIRST FLOOR**  
SCALE: 1/4" = 1'-0"

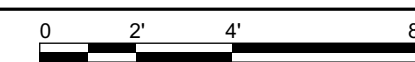

**NOTES**  
1. INTERIOR WALL FRAMING TO BE 2X4 UNLESS NOTED OTHERWISE.

**SYMBOL KEY**

1. ONE HOUR FIRE-RATED ASSEMBLY SEE A-4.1 ASSEMBLY DETAILS	
2. EXTERIOR HOSE BIB	

NOT FOR CONSTRUCTION  
PROJECT NO: BMF2  
DATE: 10/11/16  
DRAWN BY: JT/CA  
PHASE: SCHEMATIC DESIGN