


1 SECOND FLOOR
 SCALE: 1/4" = 1'-0"

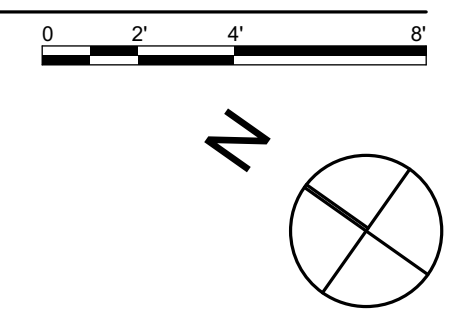

NOTES
 1. INTERIOR WALL FRAMING TO BE 2X4 UNLESS NOTED OTHERWISE.

SYMBOL KEY

1. ONE HOUR FIRE-RATED ASSEMBLY SEE A-4.1 ASSEMBLY DETAILS	
2. EXTERIOR HOSE BIB	

NOT FOR CONSTRUCTION
 PROJECT NO: BMF2
 DATE: 10/11/16
 DRAWN BY: JT/CA
 PHASE: SCHEMATIC DESIGN