

PROJECT:

NEW TWO-FAMILY DWELLING

380 DANFORTH
PORTLAND ME 04101




2 SOUTH ELEVATION
SCALE: 1/4" = 1'-0"



1 NORTH ELEVATION: DANFORTH ST.

SCALE: 1/4" = 1'-0"

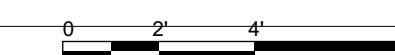

SIDING KEY

- 4" EXPOSURE FIBER CEMENT CLAPBOARD, SMOOTH
- 8" EXPOSURE FIBER CEMENT CLAPBOARD, SMOOTH
- FIBER CEMENT PANEL, SMOOTH W/HORIZ. FLASHING PAINTED TO MATCH,

NOT FOR CONSTRUCTION

PROJECT NO: BMF2
DATE: 10/11/16
DRAWN BY: JT/CA
PHASE: SCHEMATIC DESIGN

SOUTH & NORTH
ELEVATION

A-2.1