


**2 SECTION THRU STAIRS & ELEVATOR**  
SCALE: 1/2" = 1'-0"

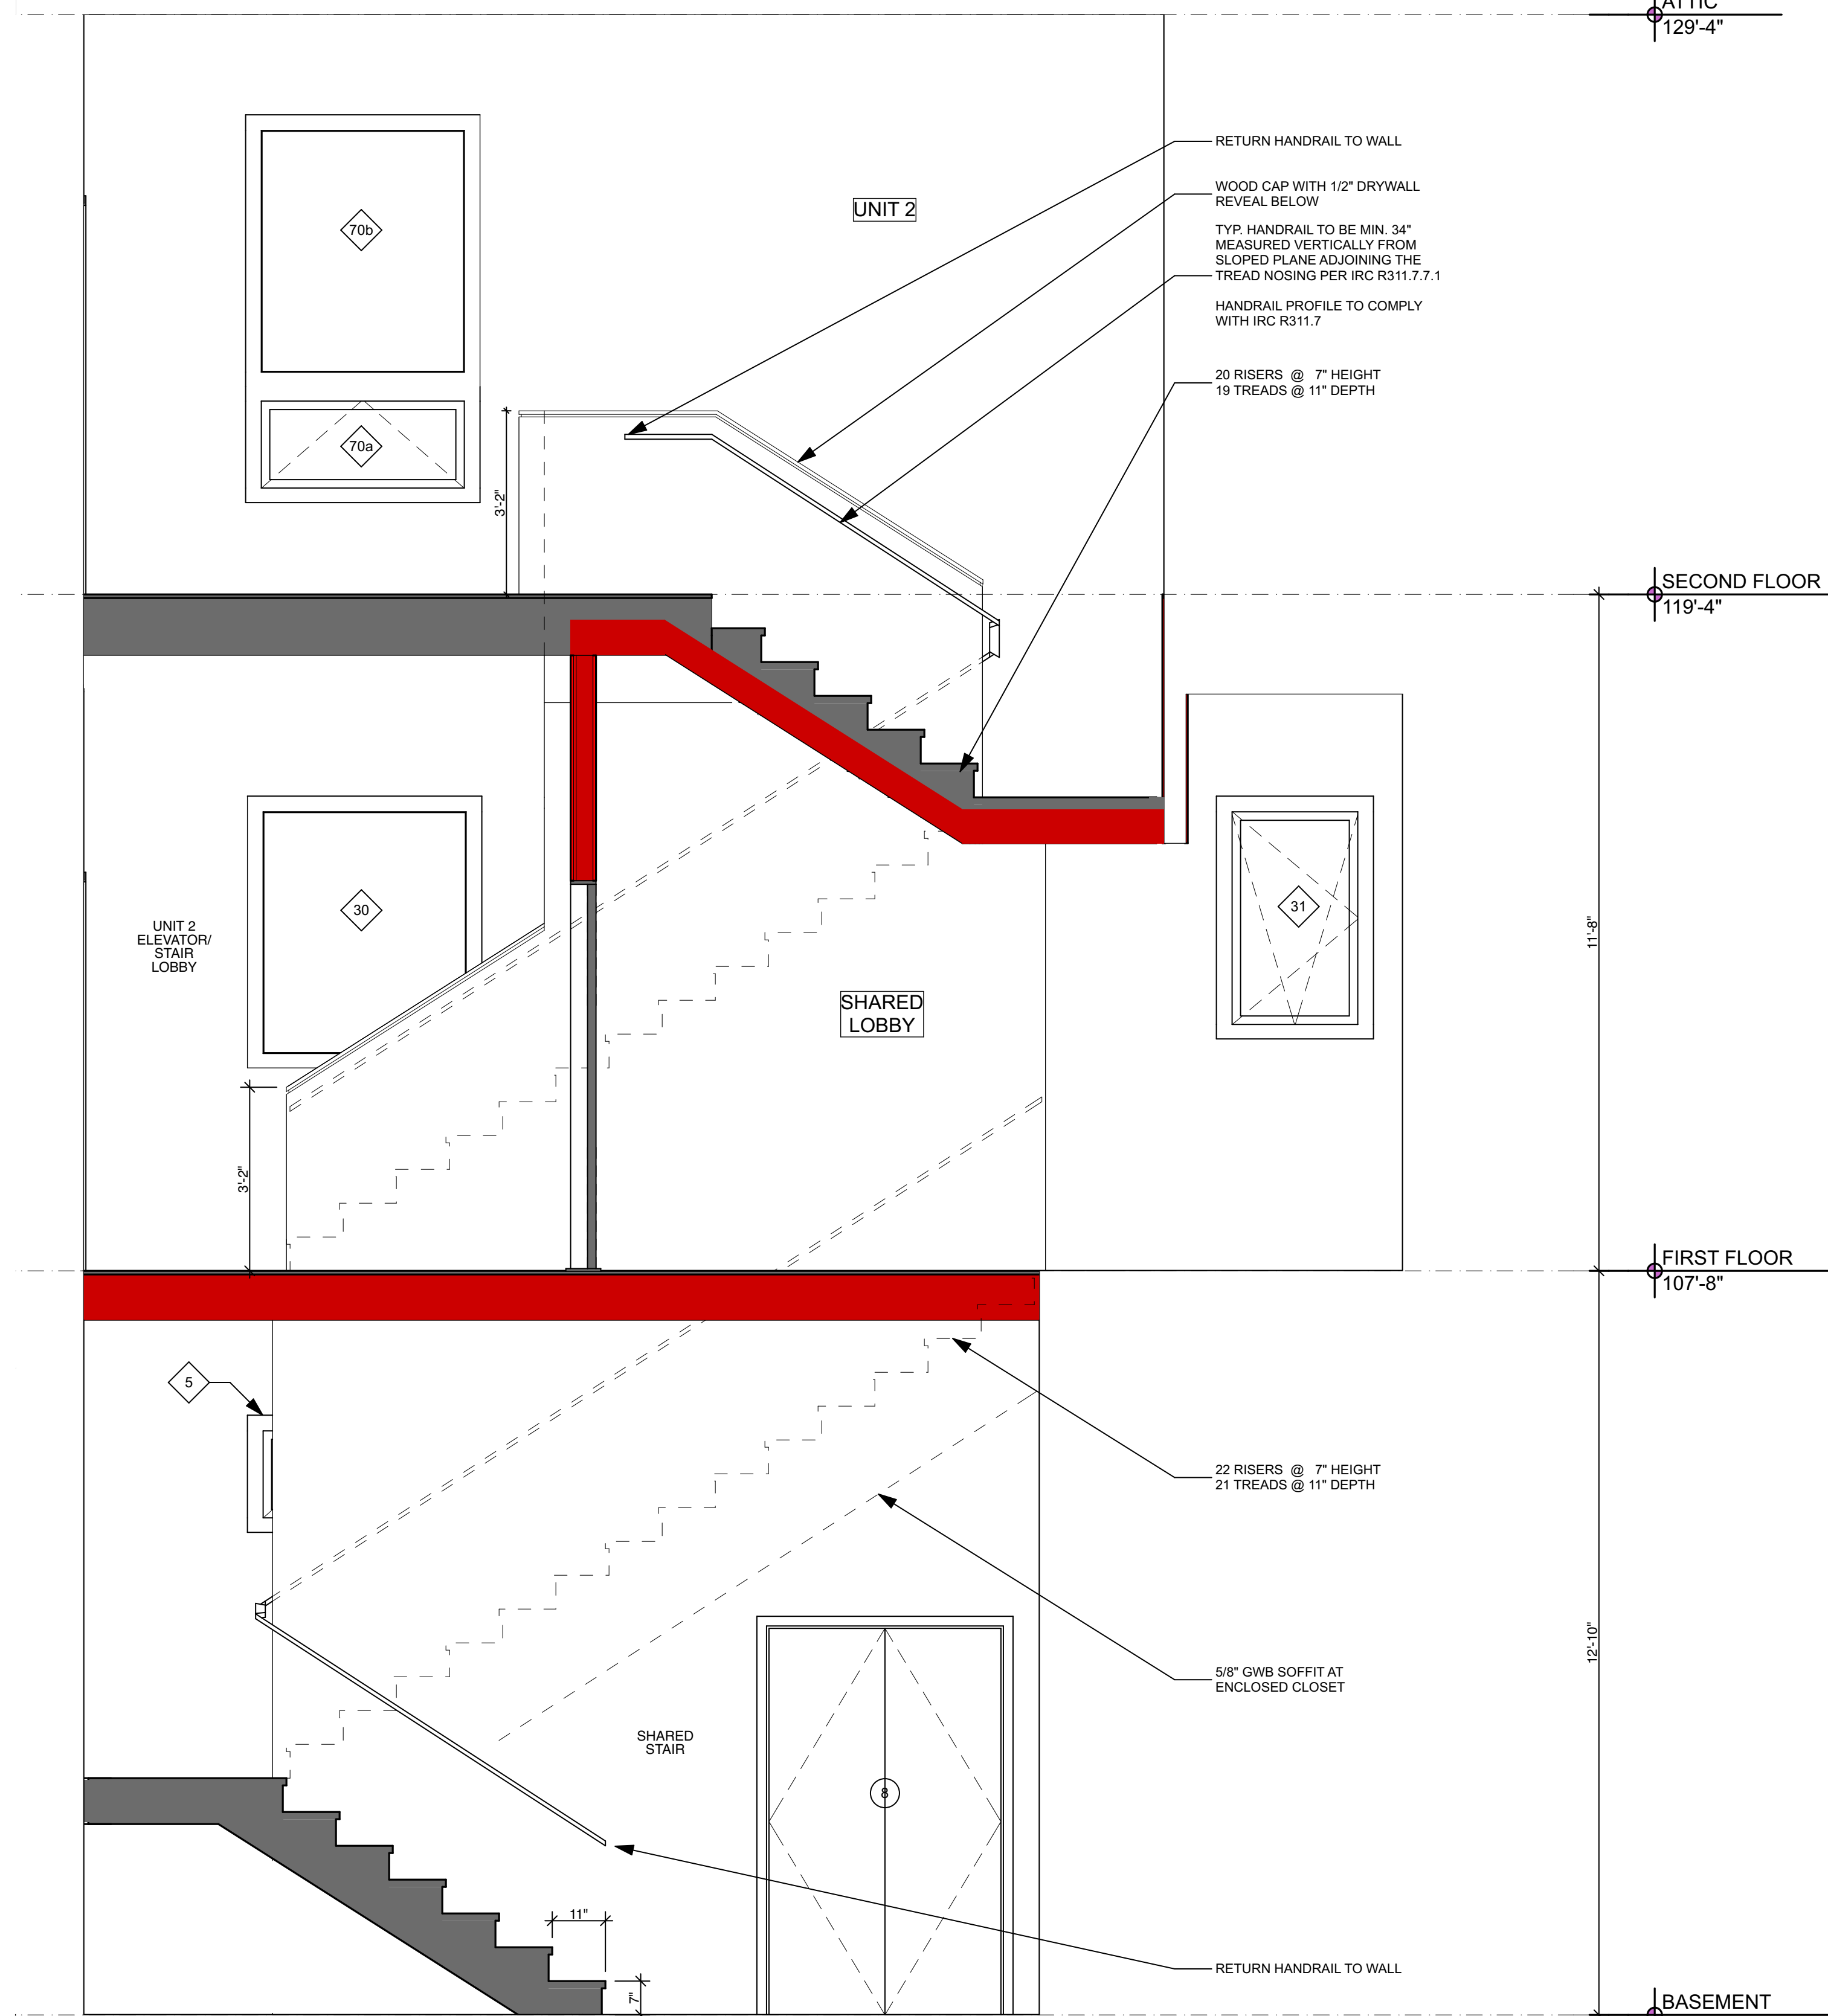

**1 SECTION THRU STAIR & MECH CHASE**  
SCALE: 1/2" = 1'-0"