

PROGRESS PRINT
NOT FOR
CONSTRUCTION


New Two-Family Dwelling
380 Danforth Street
Portland Maine

SCALE: 1:8
DATE: 10.01.2016

PLANTING
PLAN

GENERAL SHEET NOTES - PLANTING

1. ALL PLANTING BEDS TO BE EXCAVATED TO MINIMUM DEPTH AS SHOWN ON DETAILS.
2. TREE PITS IN LAWN TO BE EXCAVATED TO DEPTH OF ROOT BALL + 6", 3X WIDTH OF ROOT BALL, PER DETAIL.
3. TREES IN LAWN TO RECEIVE 5' SQ. MULCH BEDS.
4. ALL DISTURBED AREAS NOT RECEIVING PLANTINGS SHALL BE SEEDED.
5. ALL TREES AND PLANTS TO COMPLY WITH APPLICABLE REQUIREMENTS OF ANSI Z60.1 "AMERICAN STANDARD FOR NURSERY STOCK".
6. NO PLANTS OR TREES ARE TO BE PLACED BENEATH ANY BUILDING OVERHANGS.
7. FINAL LAYOUT TO BE APPROVED BY LANDSCAPE ARCHITECT IN FIELD.

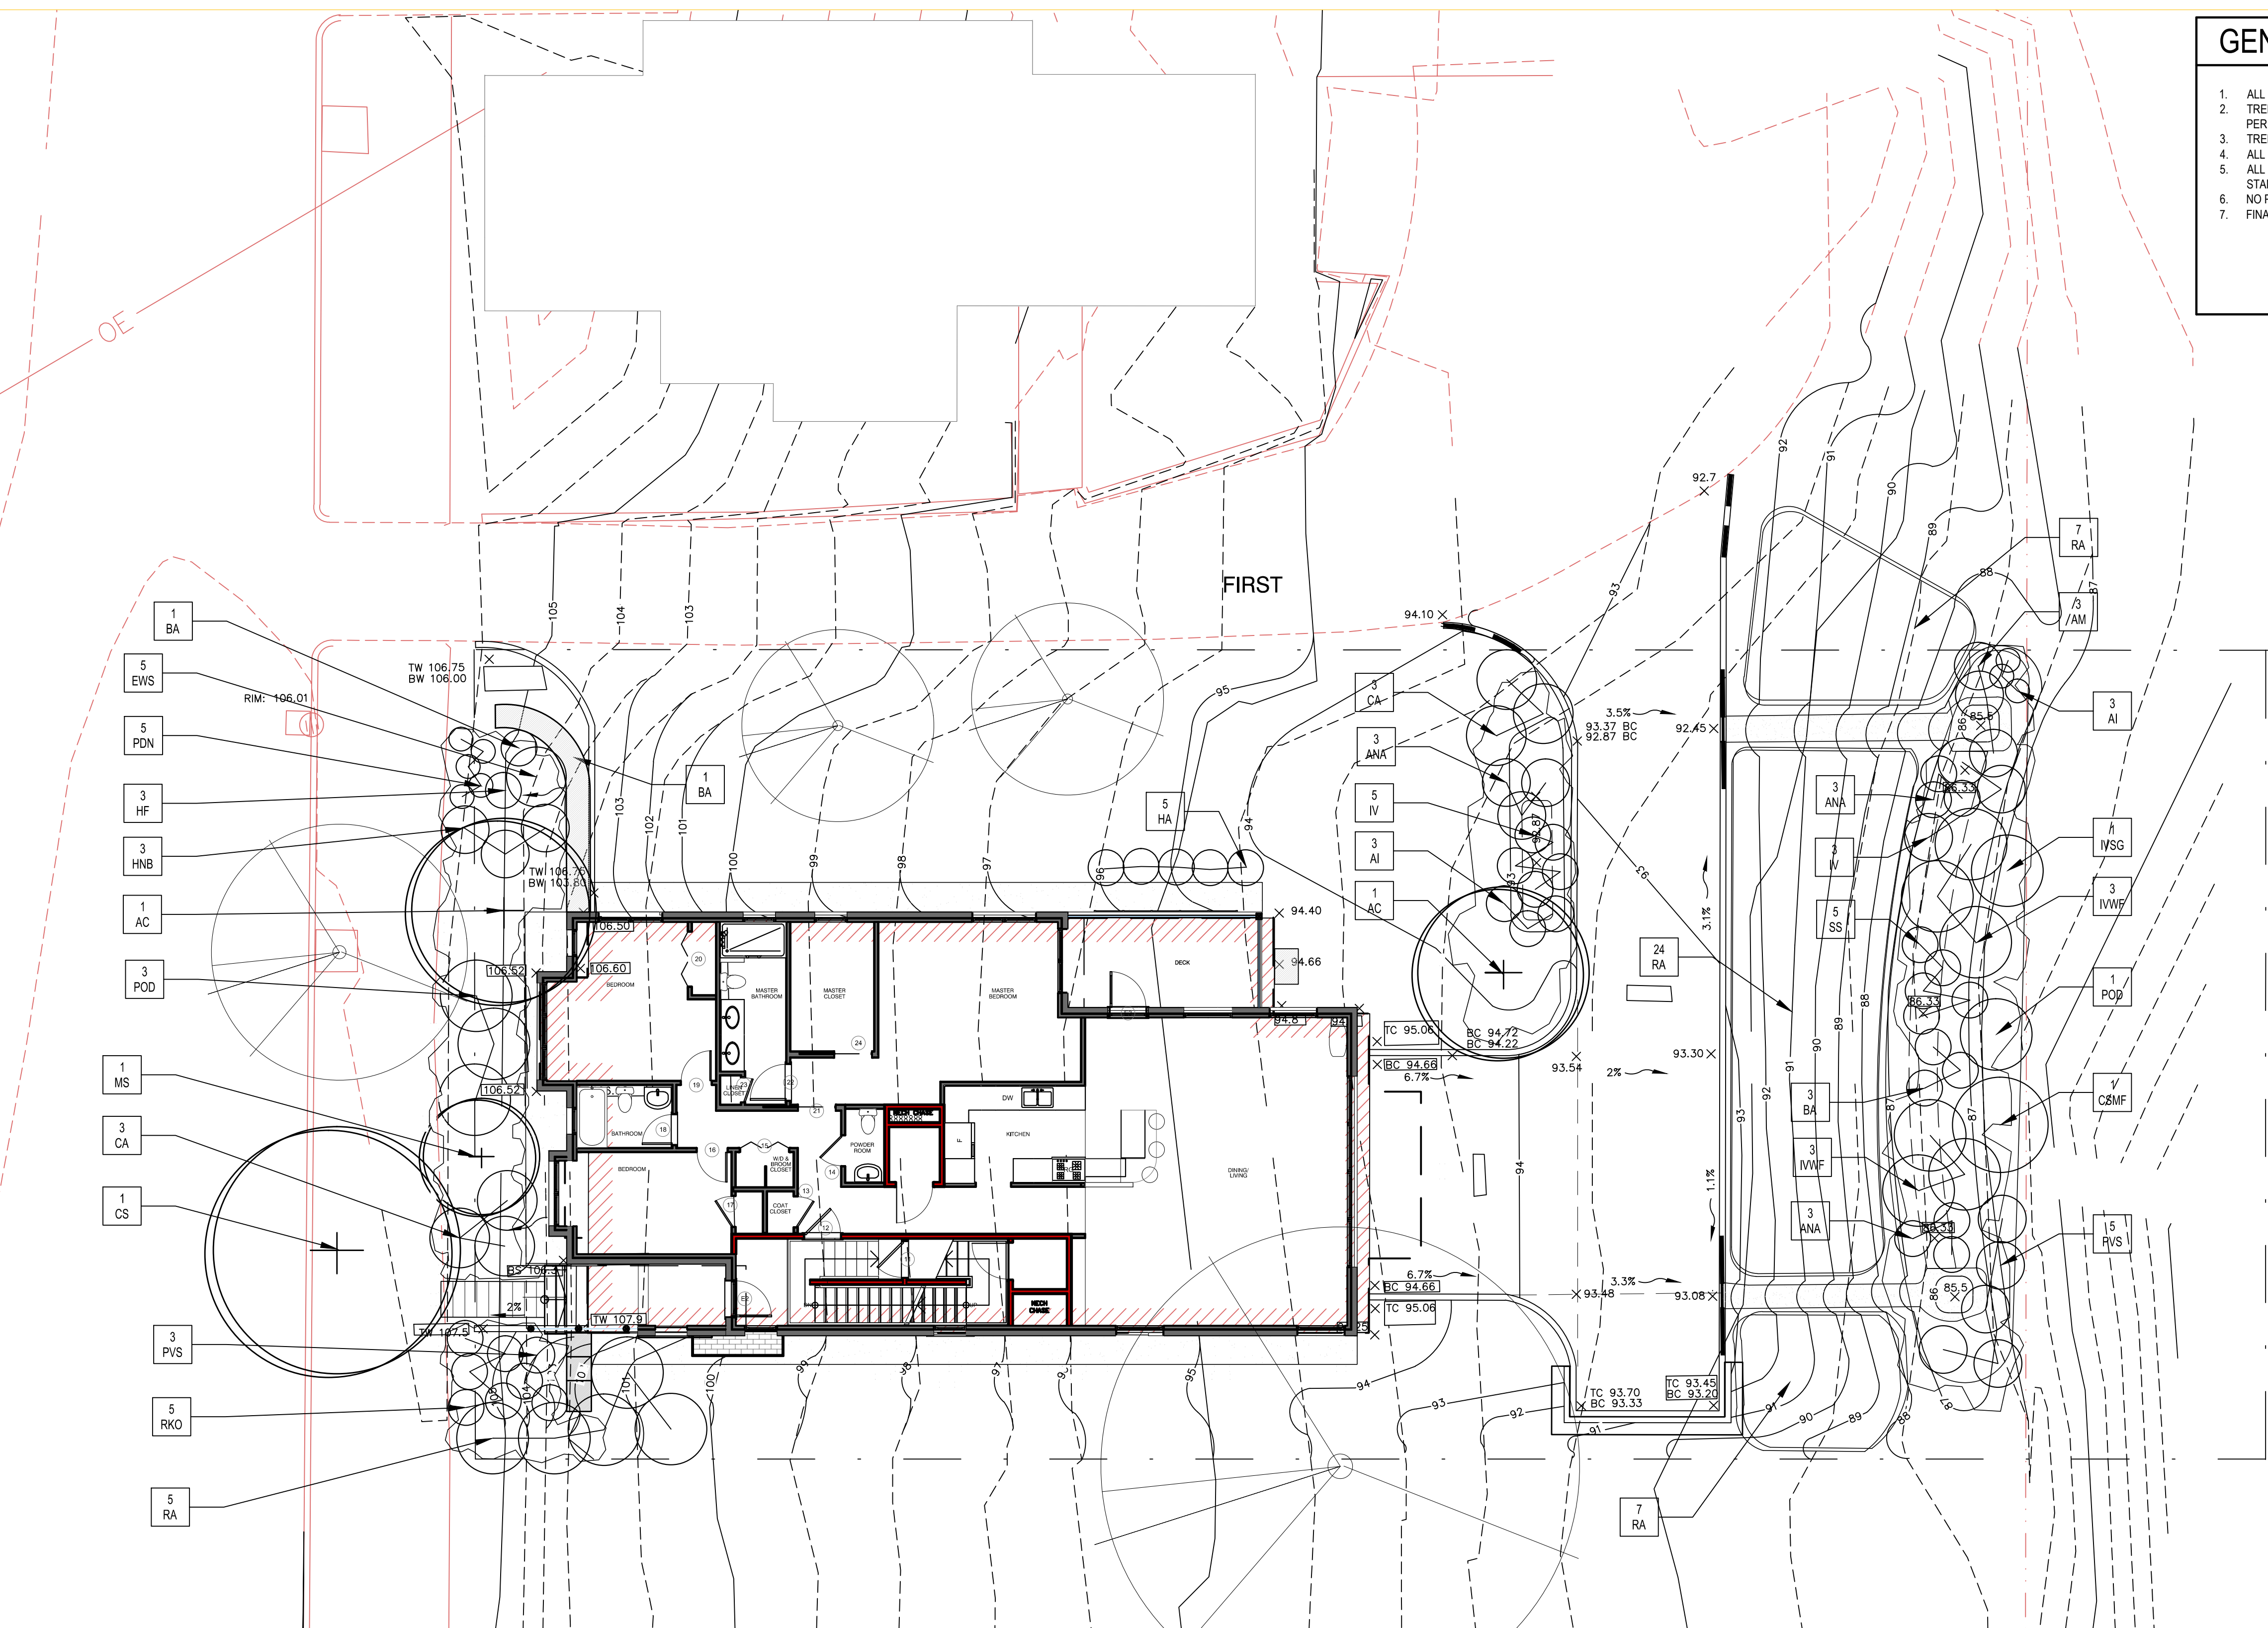

KEY	QTY	BOTANICAL NAME	COMMON NAME	SIZE
STREET TREE				
CS	1	Catalpa speciosa	Northern Catalpa	3-3.5" B&B
FRONT GARDEN				
AC	1	Amelanchier canadensis	Serviceberry	5-7" B&B
BA	1	Baptisia australis	Baptisia	#3
CA	3	Clethra alnifolia 'Ruby Spice'	Ruby Spice Summersweet	#5
EWS	5	Echinacea White Swan	White Swan Echinacea	#1
HF	3	Heuchera Frost	Frost Heuchera	#1
HNB	3	Hydrangea macrophylla 'Nantucket Blue'	Nantucket Blue Hydrangea	#3
MS	1	Magnolia stellata	Star Magnolia	5-7" B&B
PDN	5	Paeonia Duchesse de Nemours	Duchesse de Nemours Peony	#1
POD	3	Physocarpus opulifolius 'Diablo'	Diablo Ninebark	#7
PVS	3	Panicum virgatum 'Shenandoah'	Shenandoah Switchgrass	#1
RA	5	Rhus aromatica 'Gro Low'	Gro Low Sumac	#2
RKO	5	Rosa 'Knock Out'	Knock Out Rose	#3

KEY	QTY	BOTANICAL NAME	COMMON NAME	SIZE
RAIN GARDEN - Large				
AI	3	Asclepius incarnata	Swamp Milkweed	#1
AM	3	Aronia melanocarpa	Black Chokeberry	#5
ANA	6	Aster novae-angliae	New England Aster	#1
BA	3	Baptisia australis	Baptisia	#1
CSMF	1	Cornus sericea 'Midwinter Fire'	Midwinter Fire Redtwig Dogwood	#7
IWWF	6	Ilex verticillata 'Wildfire'	Wildfire Winterberry	#5
IVSG	1	Ilex verticillata 'Southern Gentleman'	Southern Gentleman Winterberry	#5
IV	3	Ilex virginica	Virginia Sweetspire	#5
PVS	5	Panicum virgatum 'Shenandoah'	Shenandoah Switchgrass	#1
POD	1	Physocarpus opulifolius 'Diablo'	Diablo Ninebark	#7
SS	5	Solidago sempervirens	Seaside Goldenrod	#1
RAIN GARDEN - Small				
AC	1	Amelanchier canadensis	Serviceberry	5-7"
AI	3	Asclepius incarnata	Swamp Milkweed	#1
ANA	3	Aster novae-angliae	New England Aster	#1
CA	3	Clethra alnifolia	Summersweet	#5
IV	6	Iris versicolor	Blue Flag Iris	#1
ON SLOPE				
RA	38	Rhus aromatica 'Gro Low'	Gro-Low Sumac	#3
EAST WALL				
HA	5	Hydrangea anomala ssp. Petiolaris	Climbing Hydrangea	#5

