


PROJECT:

**NEW TWO-FAMILY DWELLING**

380 DANFORTH  
PORTLAND ME 04101

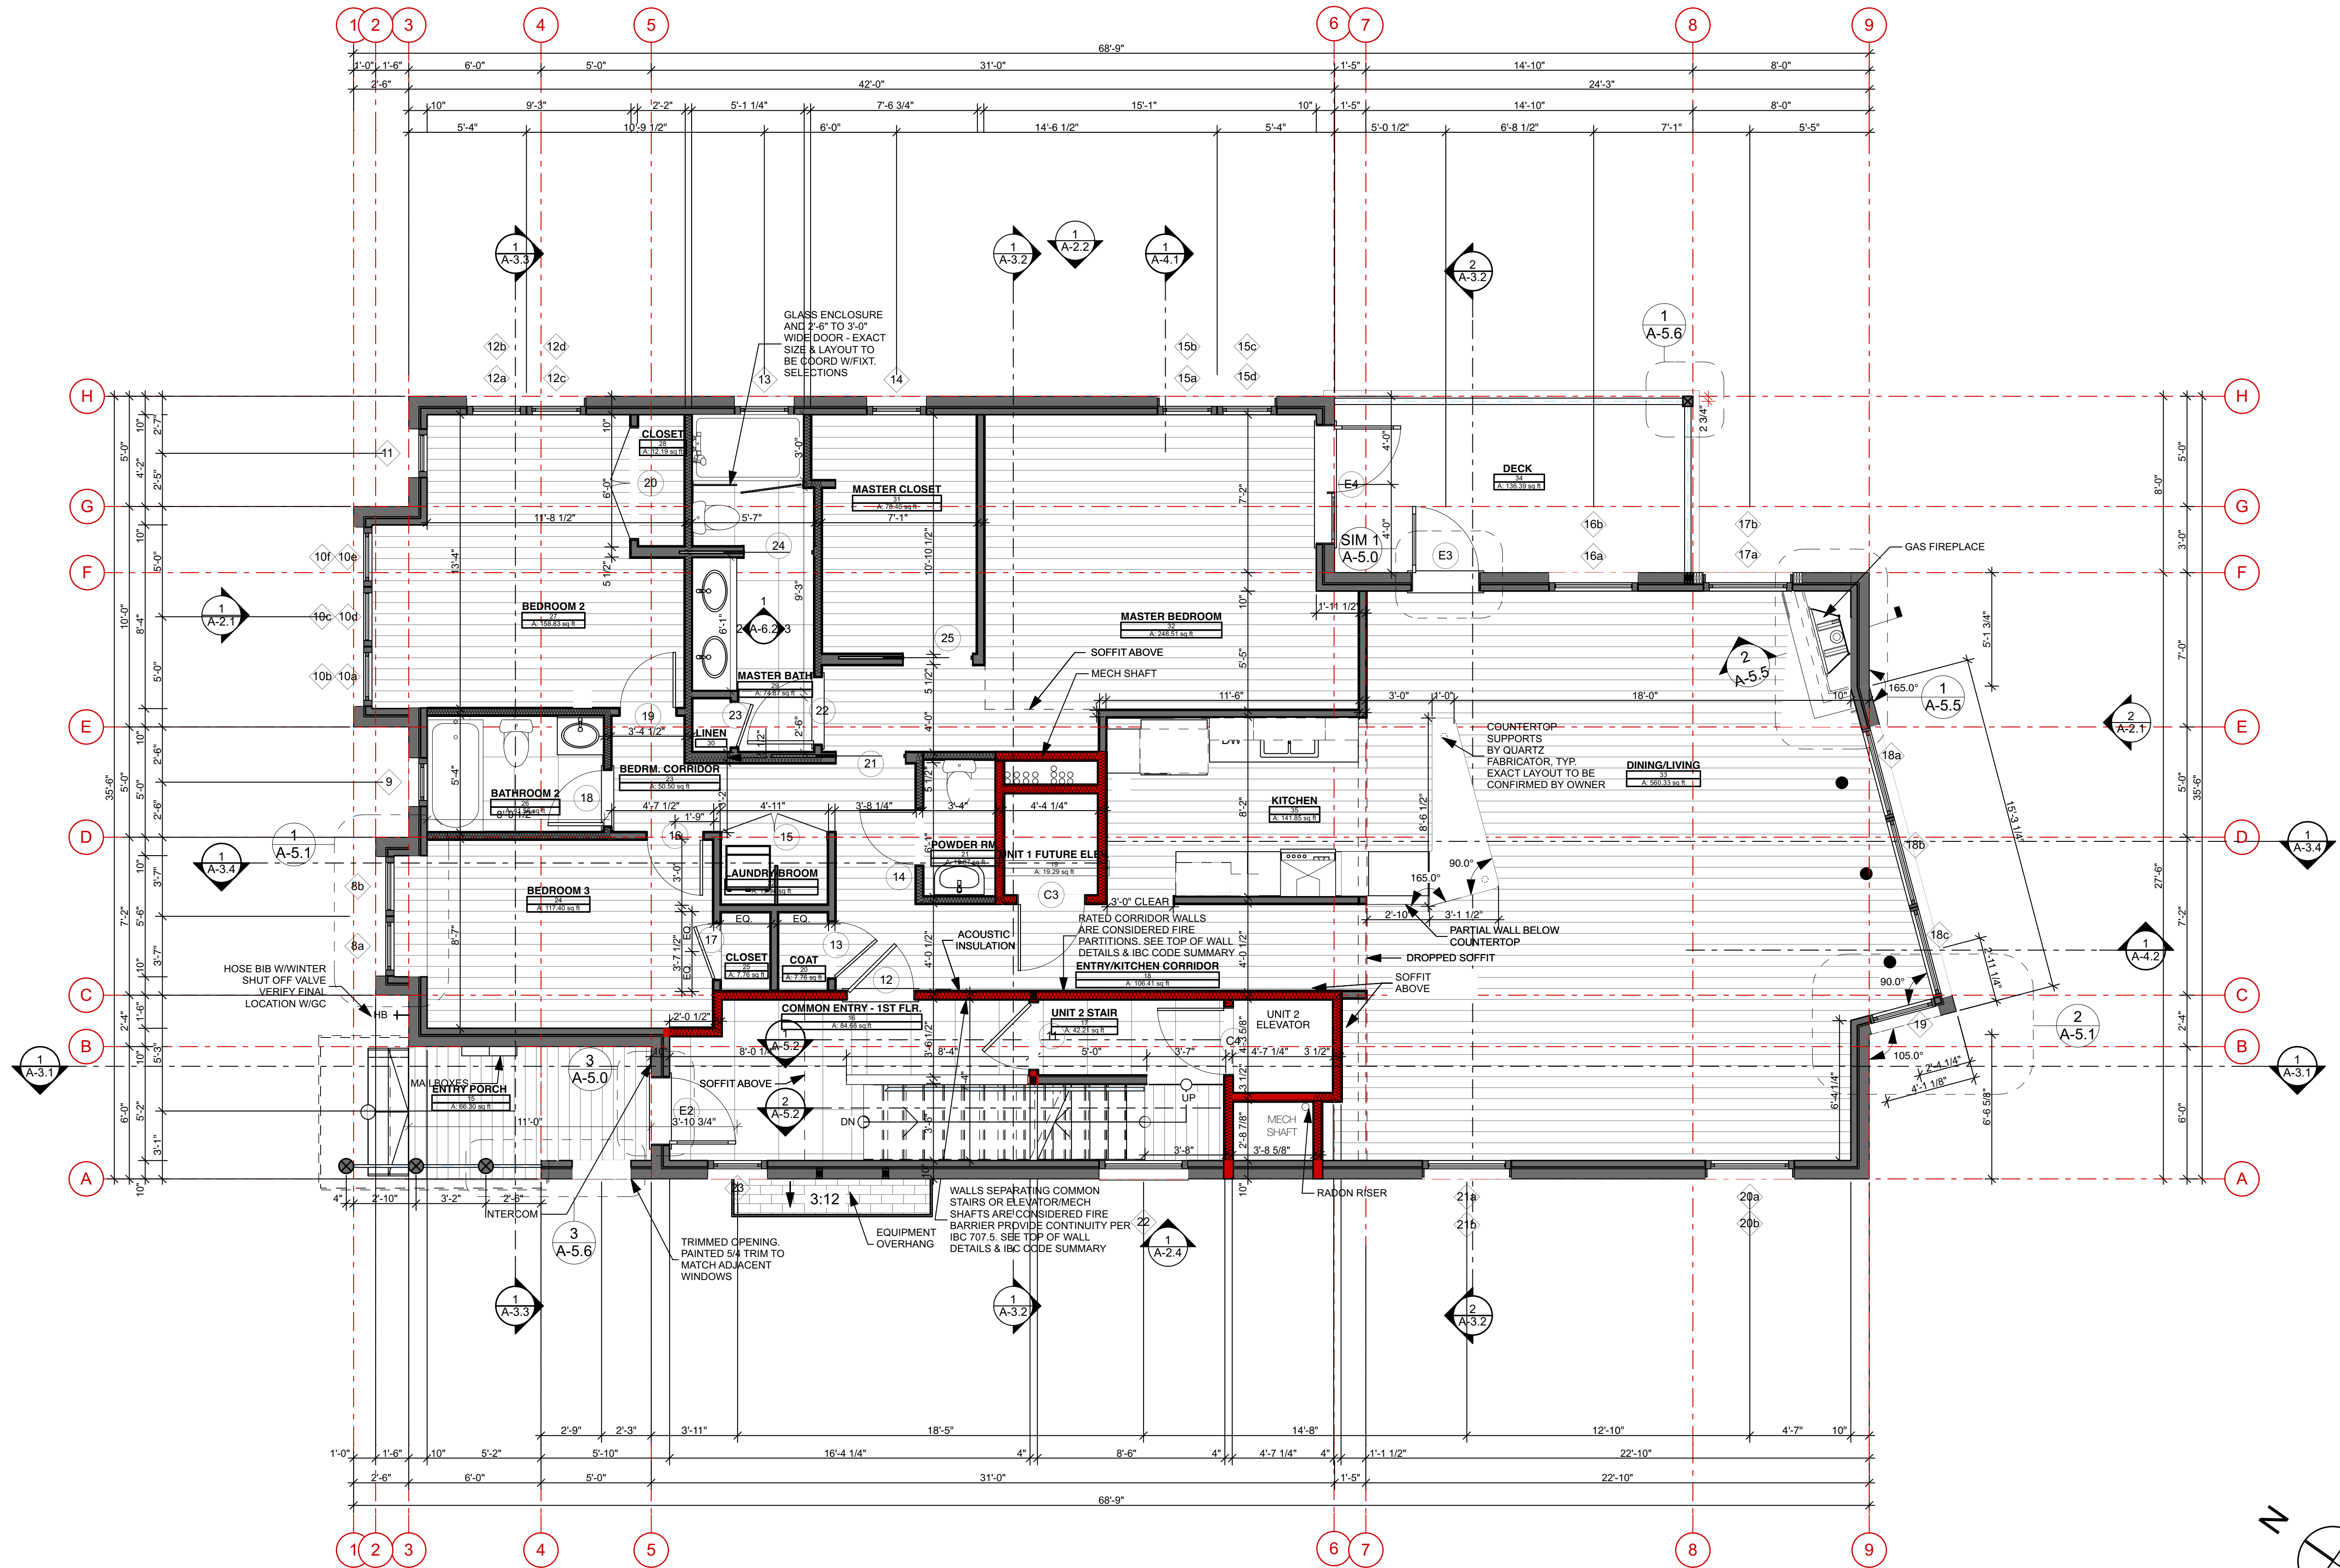

**1 FIRST FLOOR**  
SCALE: 1/4" = 1'-0"

**NOTES**  
1. INTERIOR WALL FRAMING TO BE 2X4 UNLESS NOTED OTHERWISE.

SYMBOL KEY	
1. ONE HOUR FIRE-RATED ASSEMBLY SEE A-4.1 ASSEMBLY DETAILS	
2. EXTERIOR HOSE BIB	
3. POWERED RECESSED ROLLER SHADES: UV/PRIVACY ALT: SURFACE MOUNTED	
4. POWERED RECESSED ROLLER SHADES: BLACKOUT ALT: SURFACE MOUNTED	

NOT FOR CONSTRUCTION  
PROJECT NO: BMF2  
DATE: 01/18/17  
DRAWN BY: JT/CA  
PHASE: CD PRICING

FIRST FLOOR  
PLAN

A-1.1