



PROJECT:

NEW TWO-FAMILY DWELLING


380 DANFORTH
PORTLAND ME 04101

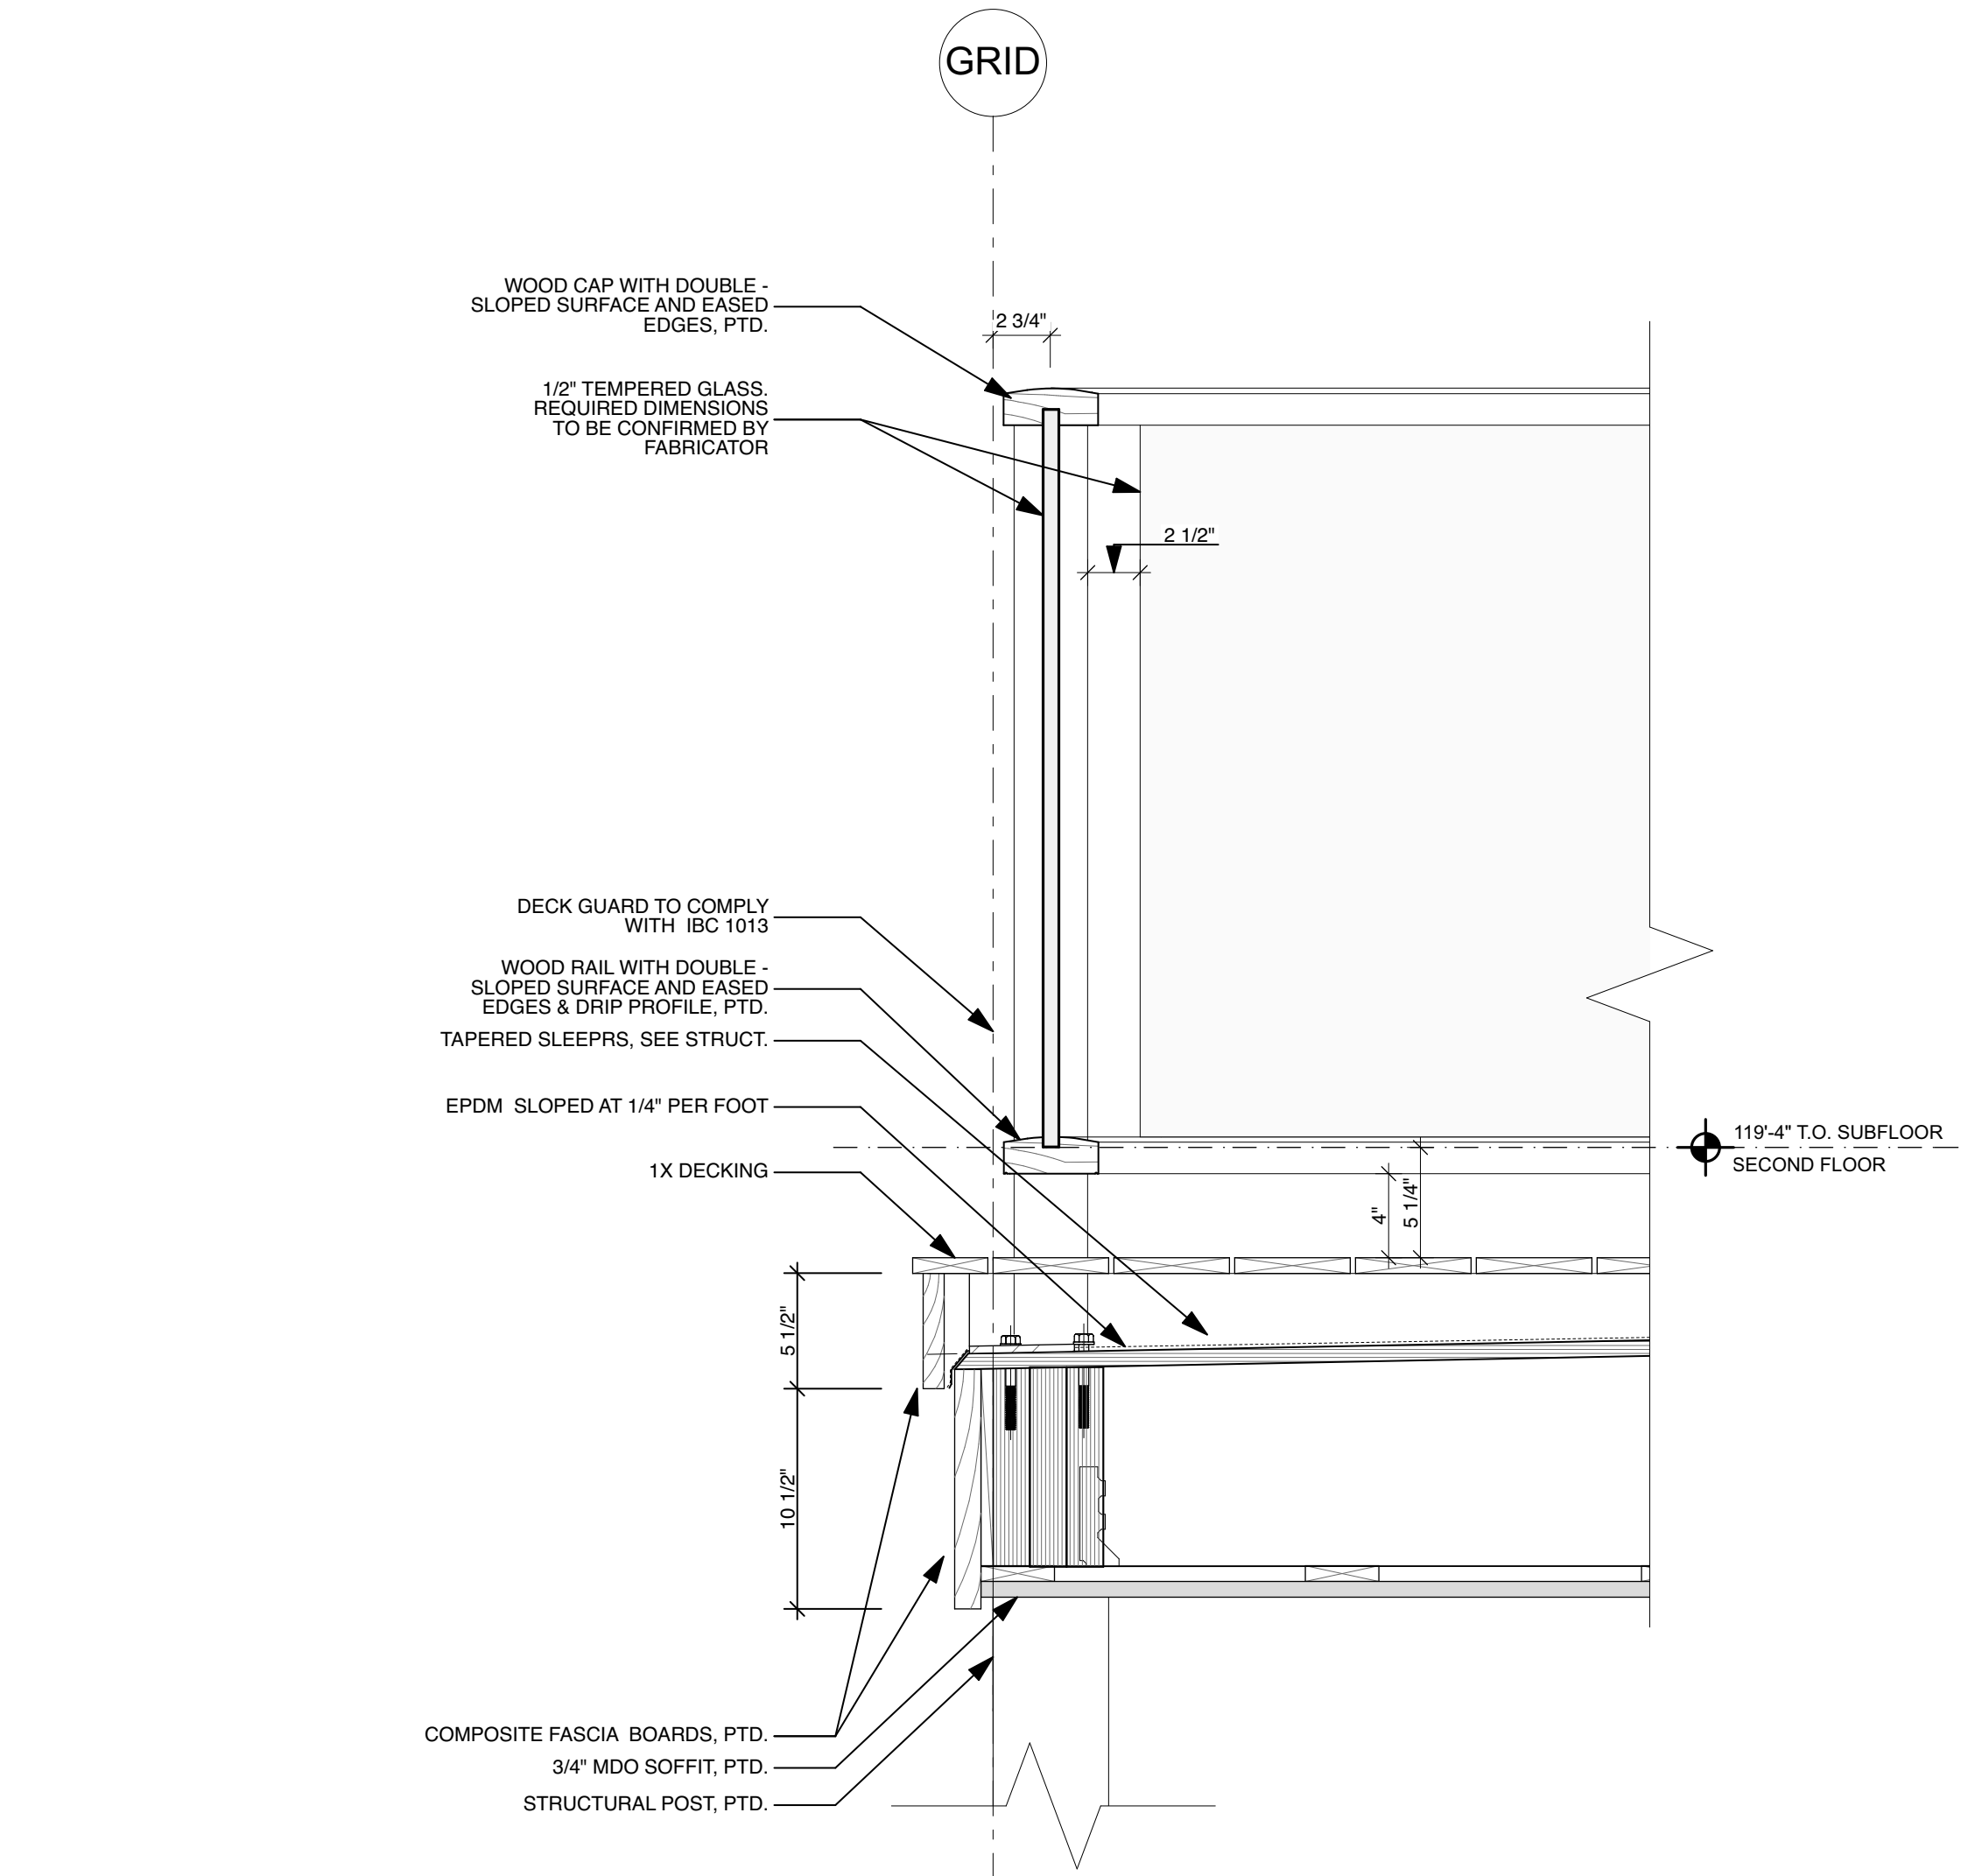

2 EAST DECK-RAIL AND DECK DETAIL
SCALE: 1 1/2" = 1'-0"

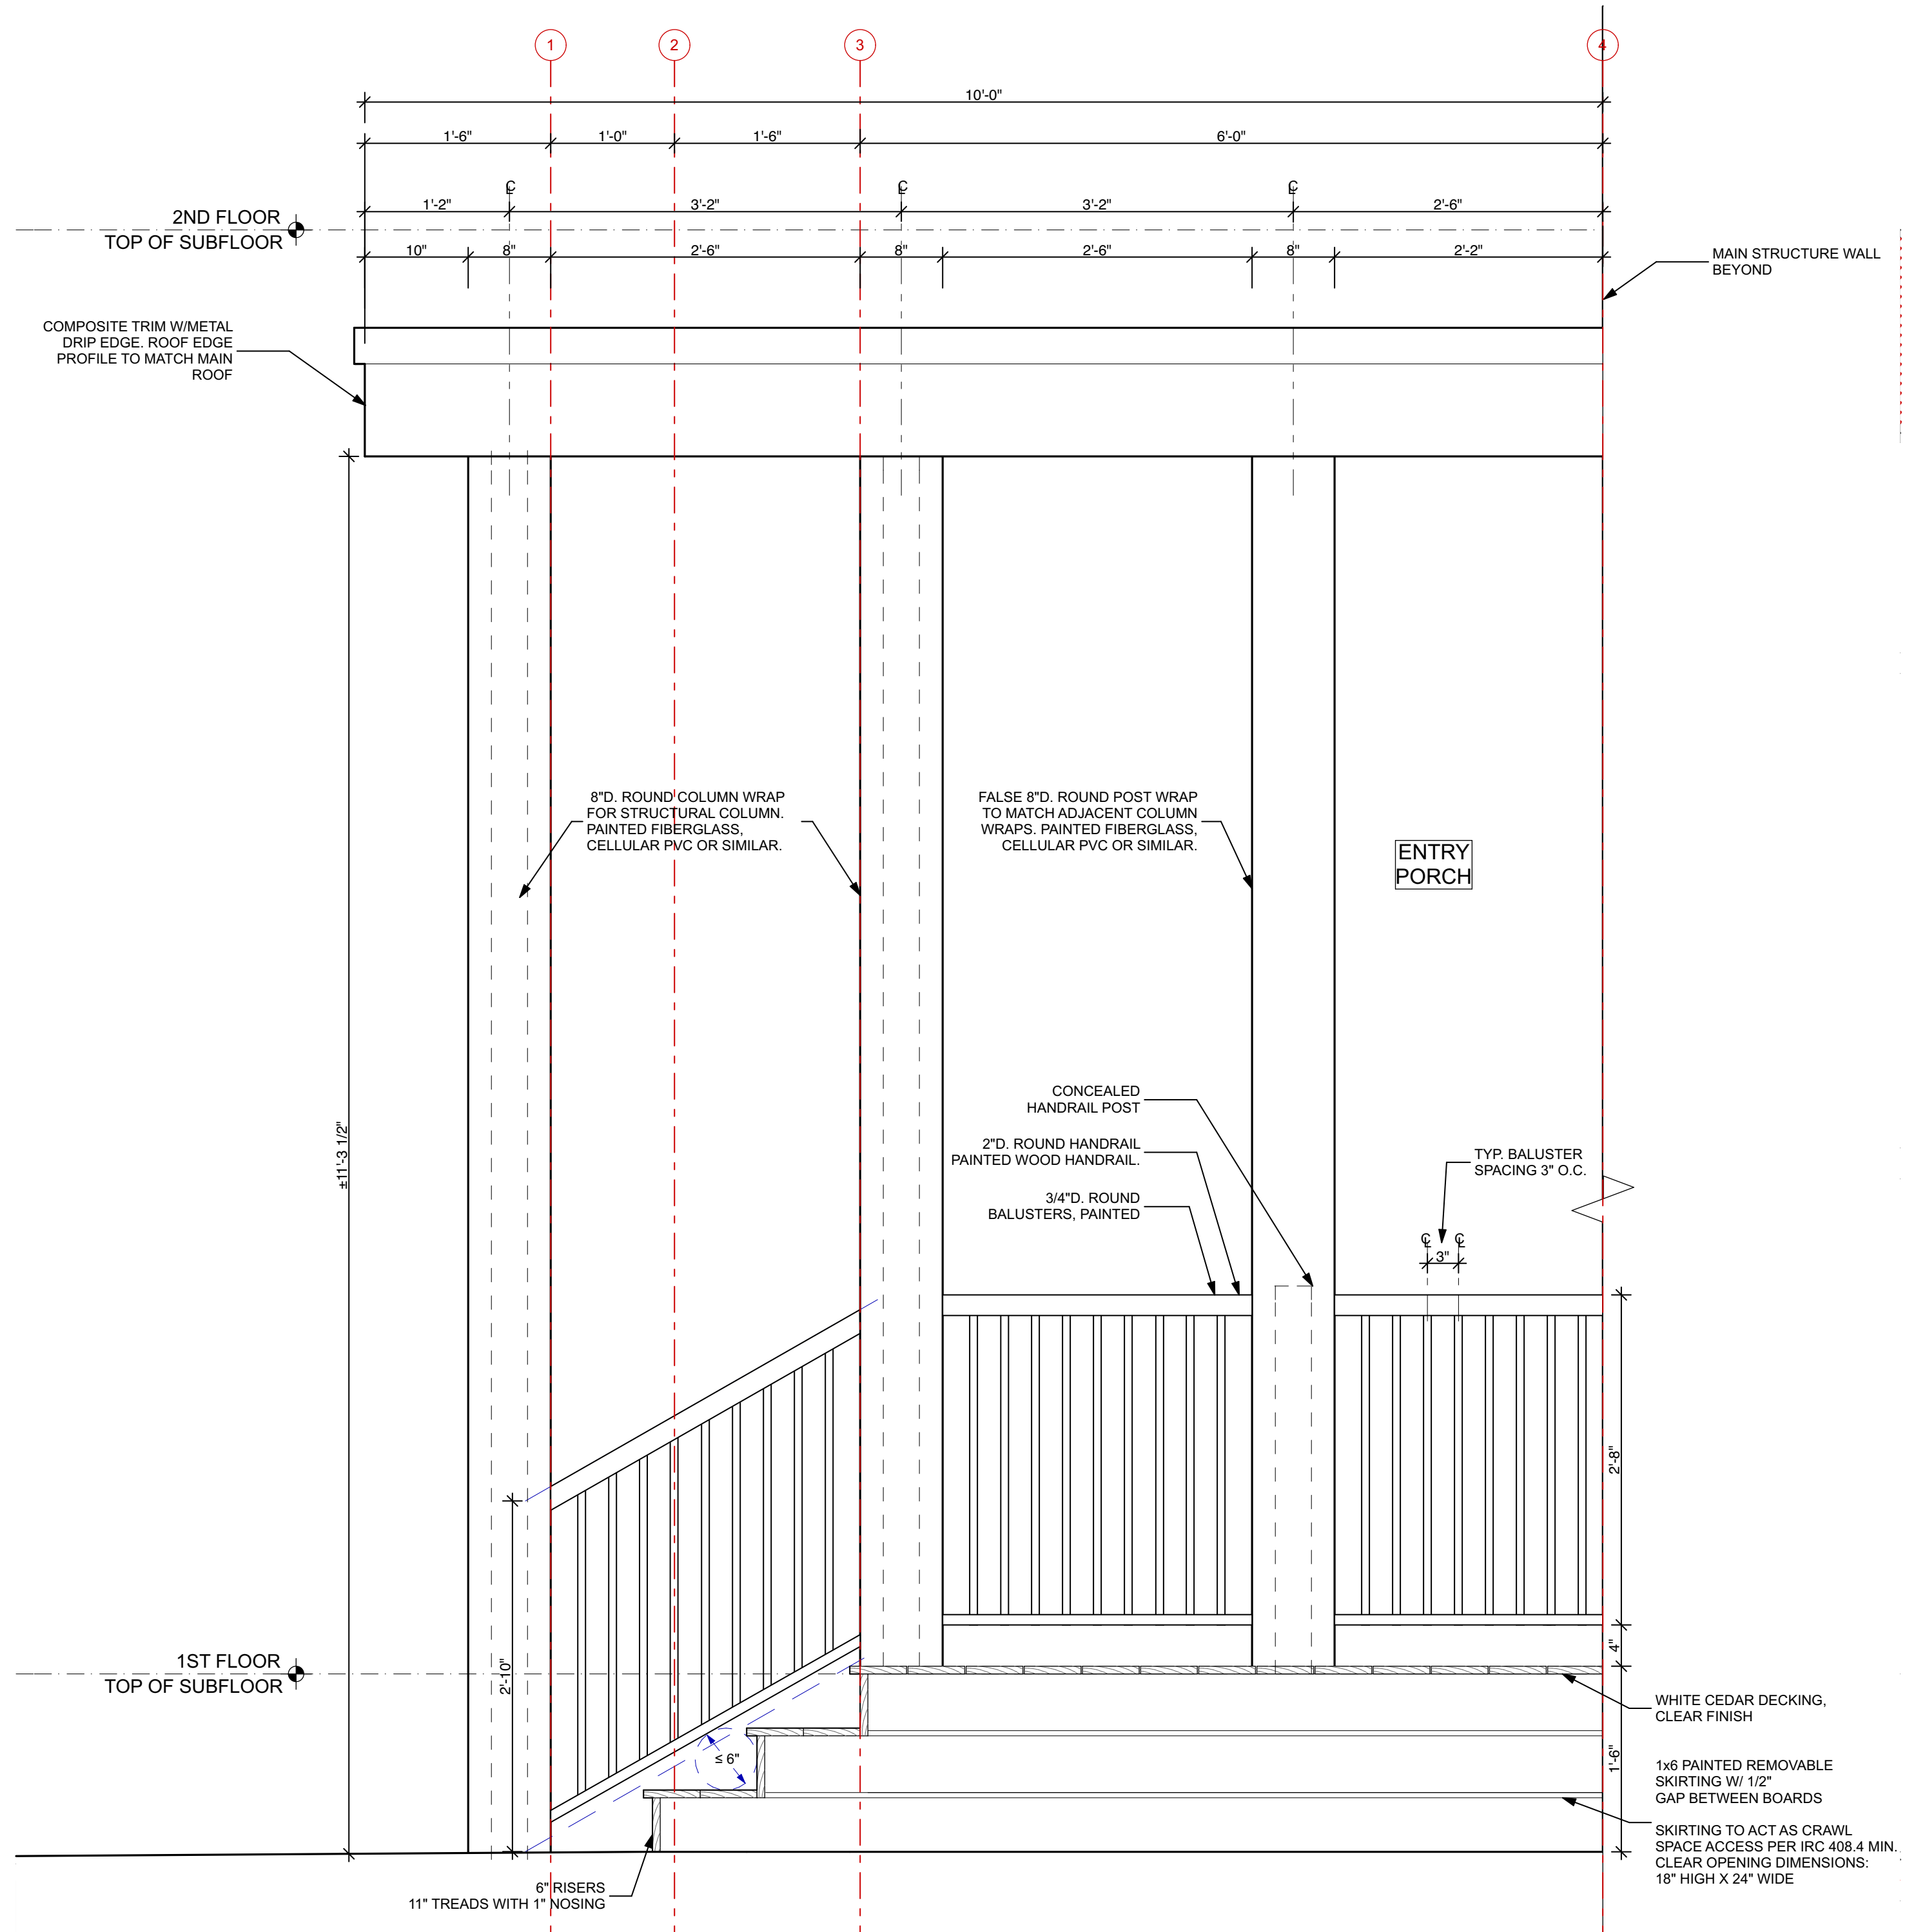

4 ENTRY BALUSTER SECTION
SCALE: 1" = 1'-0"

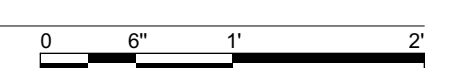

NOT FOR CONSTRUCTION
PROJECT NO: BMF2
DATE: 02/01/17
DRAWN BY: JT/CA
PHASE: CD PRICING

RAILING DETAILS