


CARRIAGE HOUSE AT 135 VAUGHAN ST.
 PORTLAND, MAINE
 SURVEY DOCUMENT

A1.1

SCALE 1/4"=1'-0"
 APRIL 8, 2016

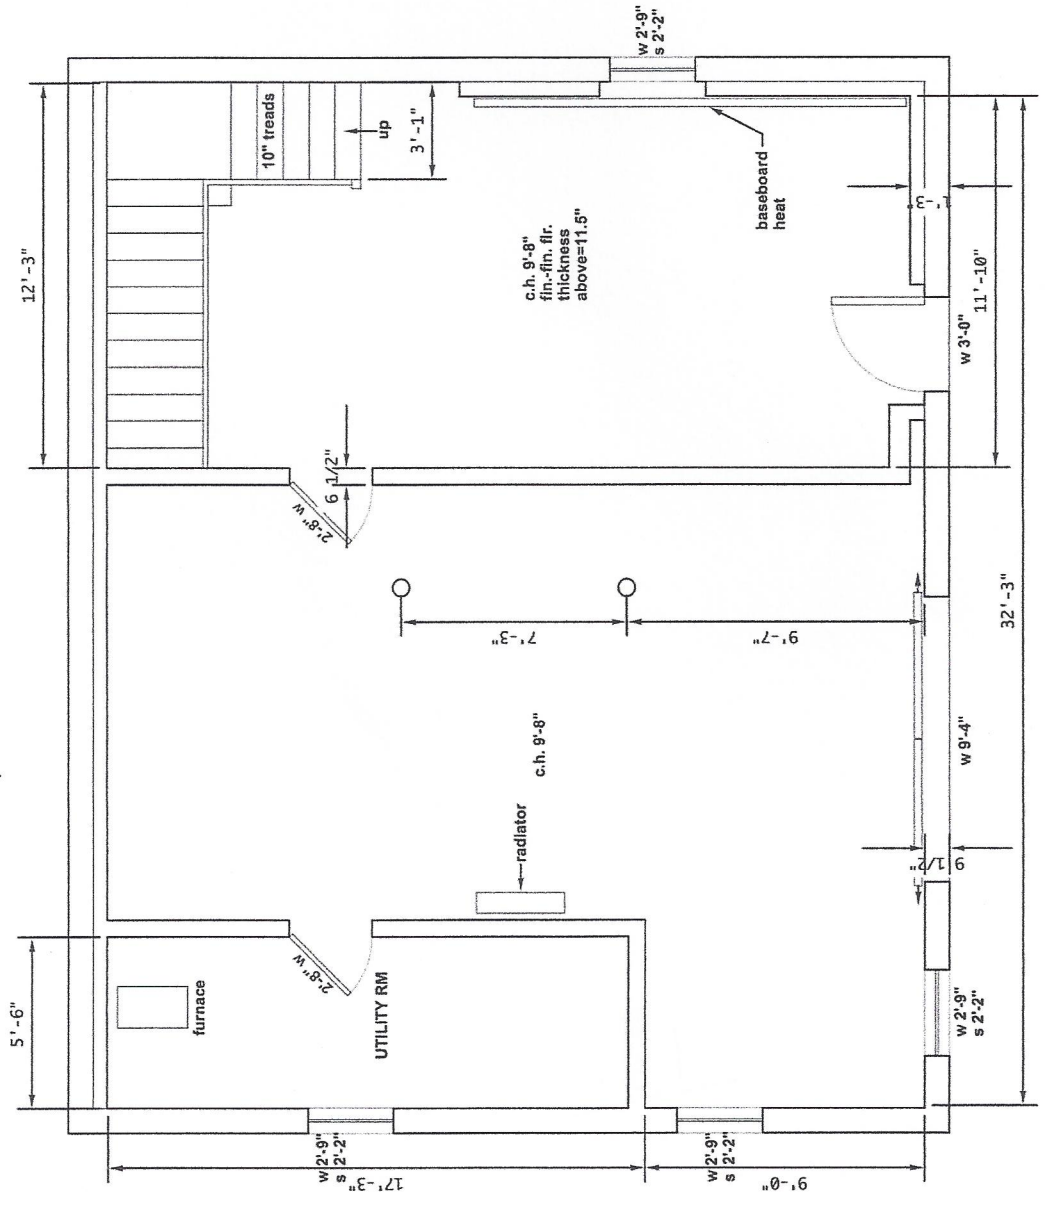

FIRST FLOOR PLAN