



1 BATH PLAN  
Scale: 1/2" = 1'-0"

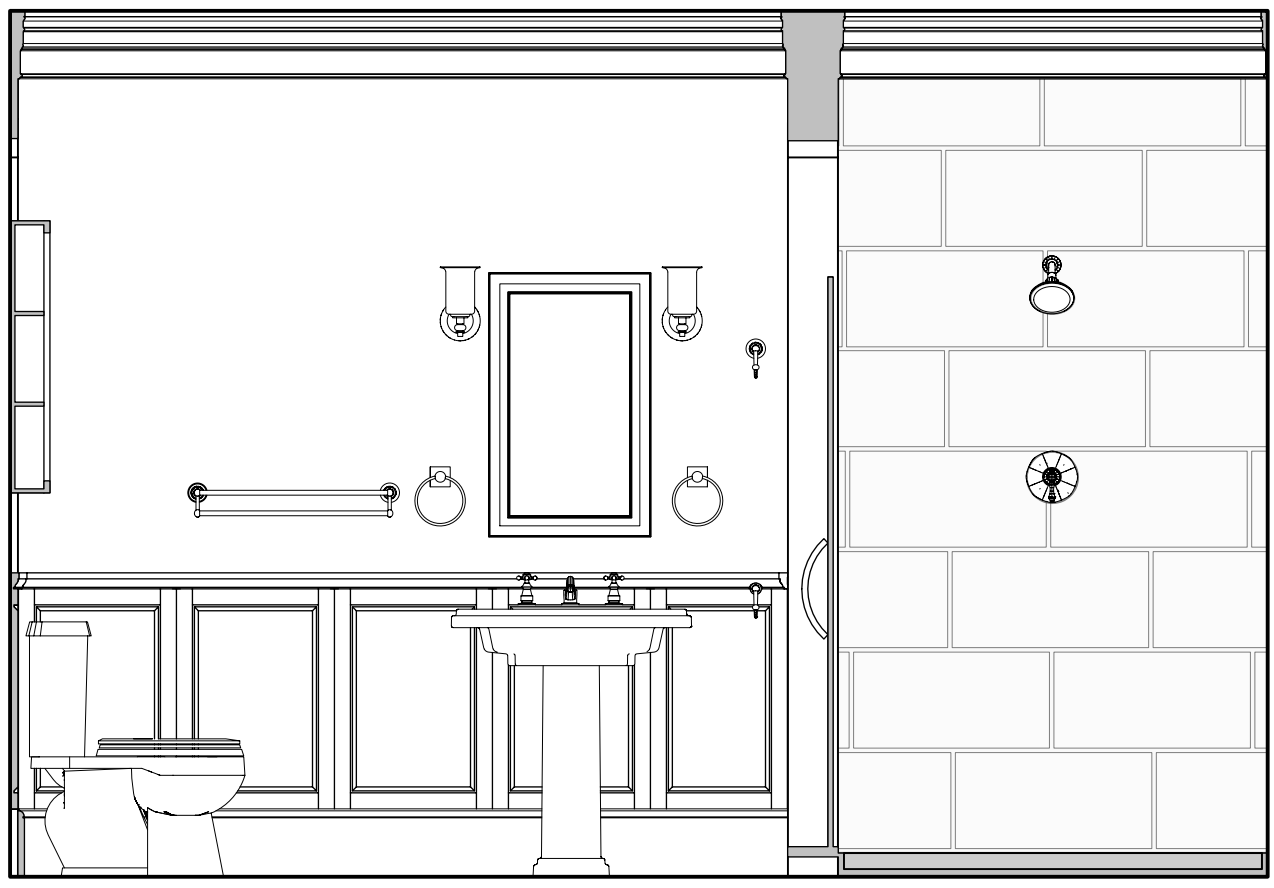

2 BATH ELEVATION  
Scale: 1/2" = 1'-0"

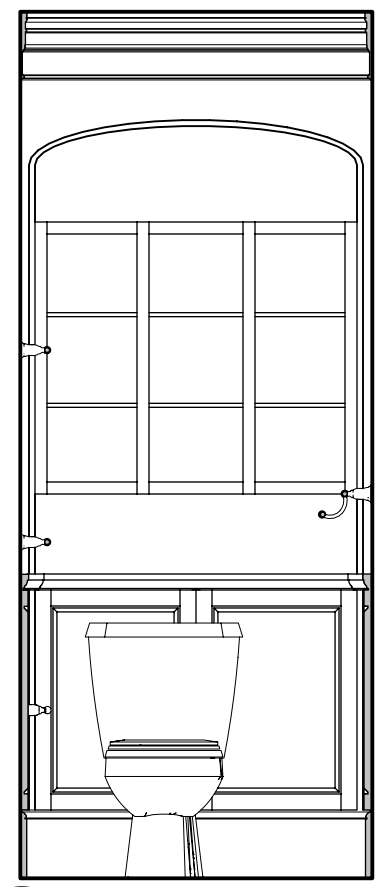

3 WC ELEVATION  
Scale: 1/2" = 1'-0"



4 BATH ELEVATION  
Scale: 1/2" = 1'-0"

- 30" WIDE PEDESTAL SINK
- 12" x 24" SHOWER TILES
- 2'-6" WIDE BATHROOM POCKET DOOR  
(shown without trim)
- 2'-0" WIDE SHOWER DOOR
- 36" WAINSCOT
- CARRARA MARBLE HEX TILES W/ "DOT" AT FLOOR
- CARRARA MARBLE HEX TILES AT SHOWER FLOOR
- PROVIDE BLOCKING AT SHOWER FOR GRAB BARS
- EXACT LOCATION TO BE COORDINATED WITH TILE LAYOUT



**CORNERSTONE**  
BUILDING & RESTORATION

DWYER  
RENOVATION  
Portland, Maine  
CAROL A. MORRISSETTE

A1