


1" KNEE WALL
AT END
OF RAMP
POURED CONCRETE


DECK BOARDS

BRICKS.

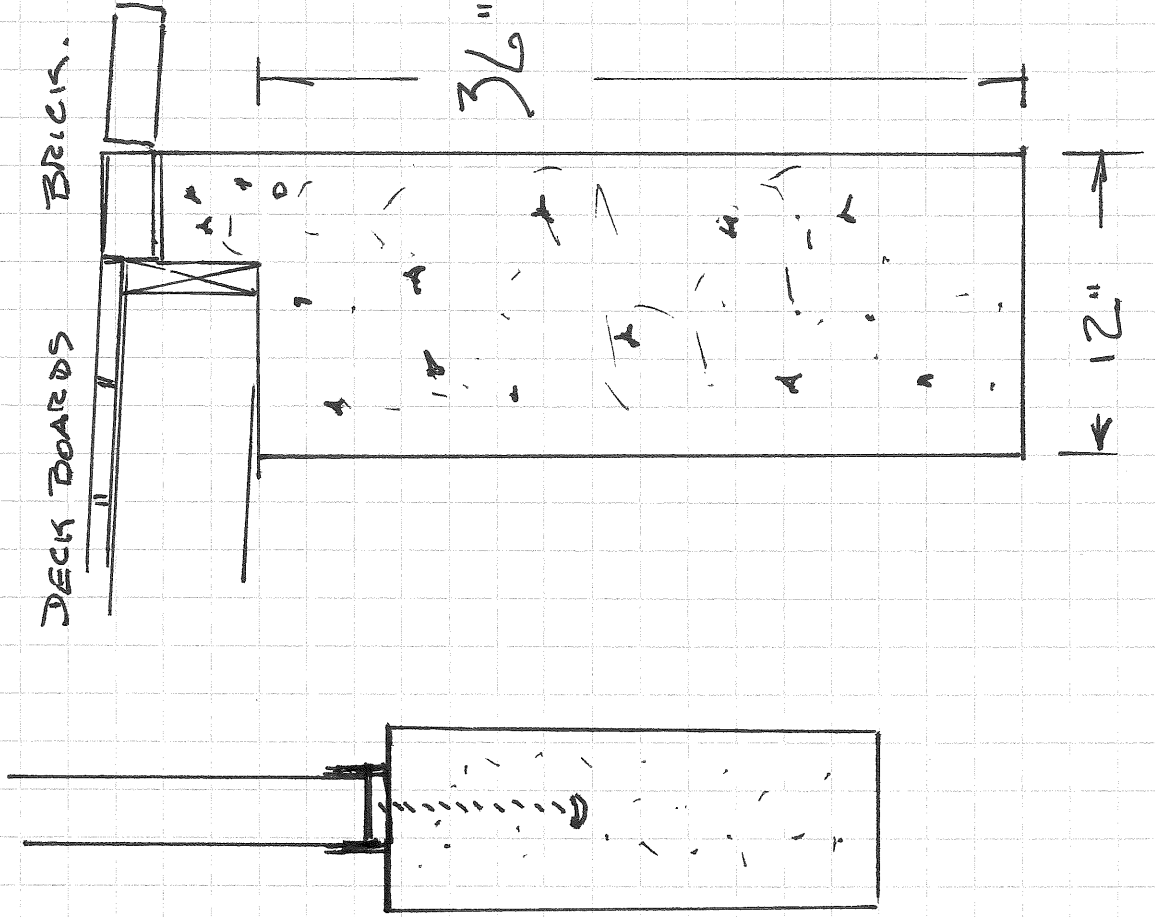

CONCRETE POST

12" CARRIAGE
BOLT ANCHOR

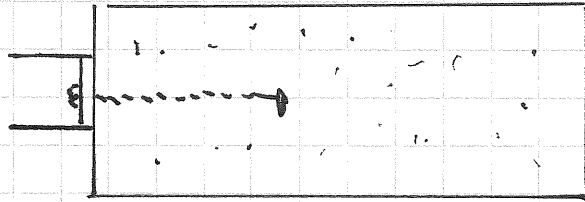

TYP
CONCRETE
POST

30"
TO
36"