


RECORD OF BUILDINGS

Table with columns for CONSTRUCTION and PLUMBING. Construction items include: FOUNDATION, FLOOR CONST., FLOOR FINISH, INTERIOR FINISH, ATTIC FLR. & STAIRS, etc. Plumbing items include: BATHROOM, TOILET ROOM, WATER CLOSET, etc.

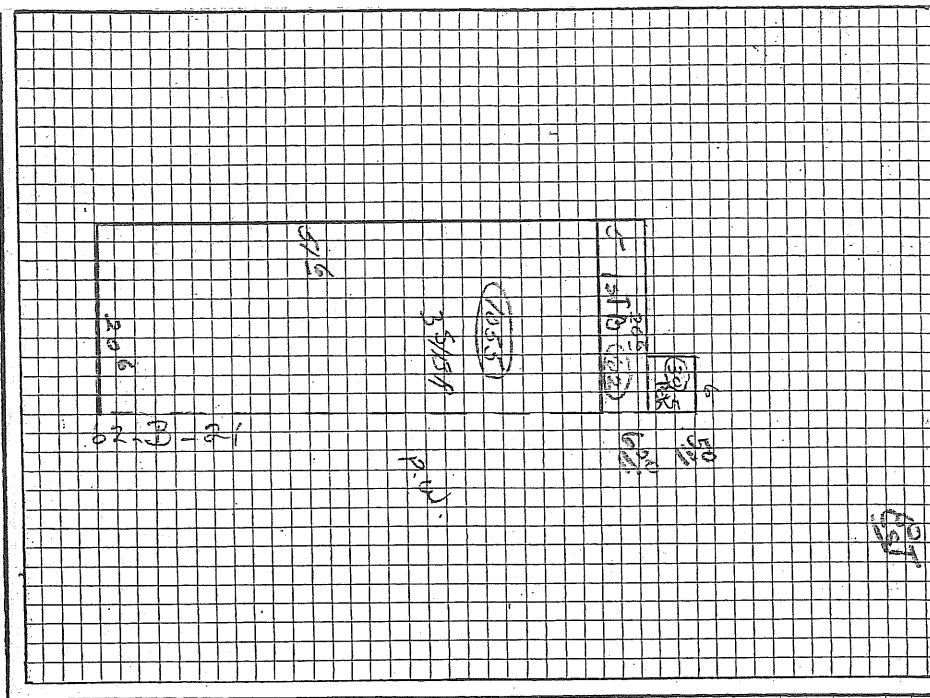

SUMMARY OF BUILDINGS table. Columns include: OCCY, TYPE, GR., AGE, REMOD., COND., REP. VAL., P. D., PHV. VAL., F. D., SOUND VAL., TAX VAL., and YR. Includes a 'COMPUTATIONS' section at the bottom right.