



PORCH REPAIRS

ACKERMAN HOUSE 114 EMERY

John Muldoon - Carpenter
13 Columbus Avenue
South Portland, Maine 04106
(207) 767-2235
Fully Insured

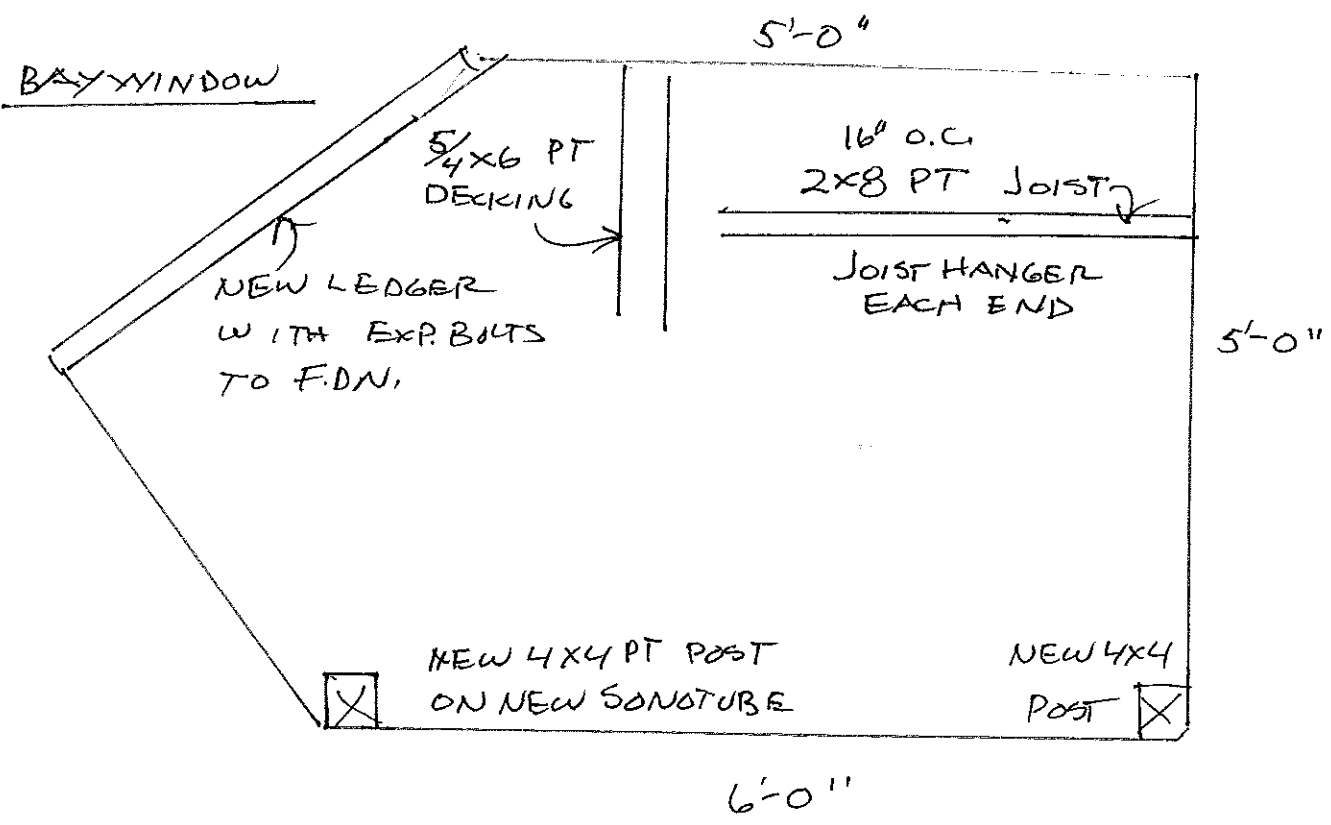

NEW HANDRAIL
W 2" X 2" BAL.
4" O.C.

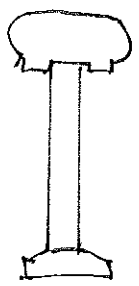

NEW LATTICE
1" X 4" P.T.s

