


Armstrong

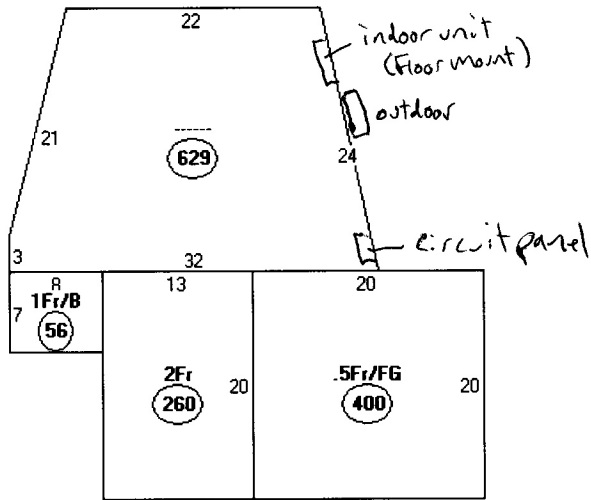

Descriptor/Area

- A: -----
629 sqft
- B: .5Fr/FG
400 sqft
- C: 2Fr
260 sqft
- D: 1Fr/B
56 sqft