




50 Unit #5 Kitchen Elevation  
Scale: 1/2"=1'-0"

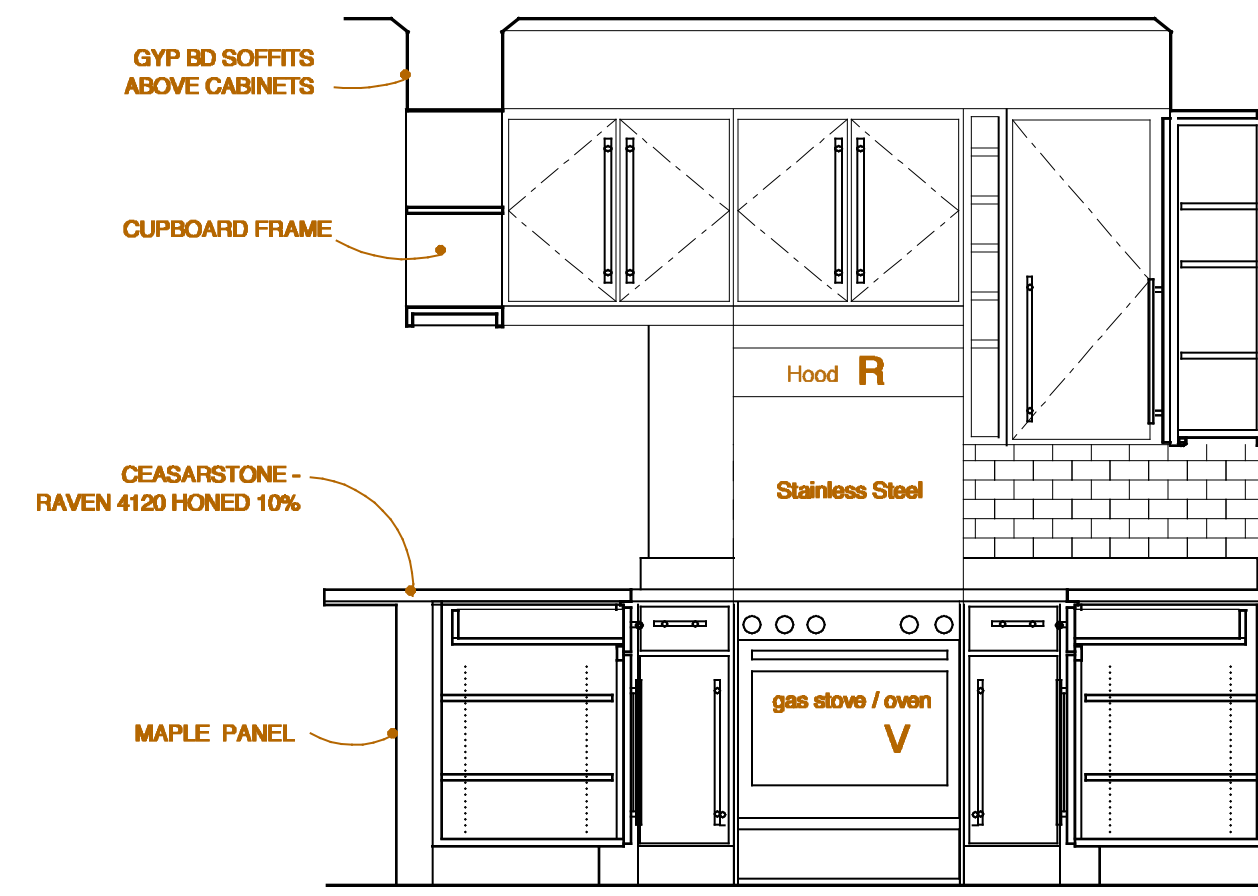

51 Unit #5 Kitchen Elevation  
Scale: 1/2"=1'-0"

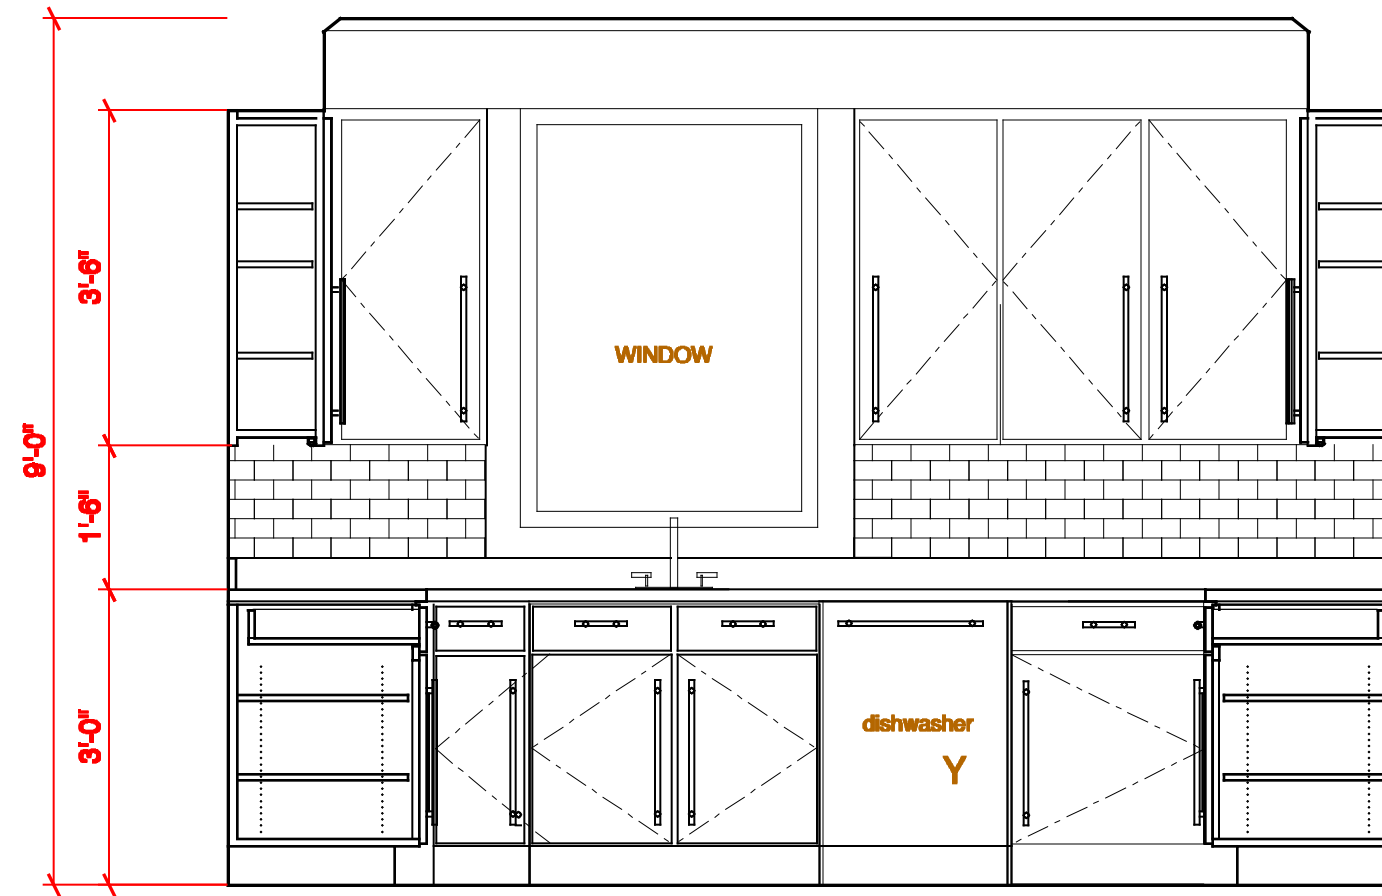


52 Unit #5 Kitchen Elevation  
Scale: 1/2"=1'-0"

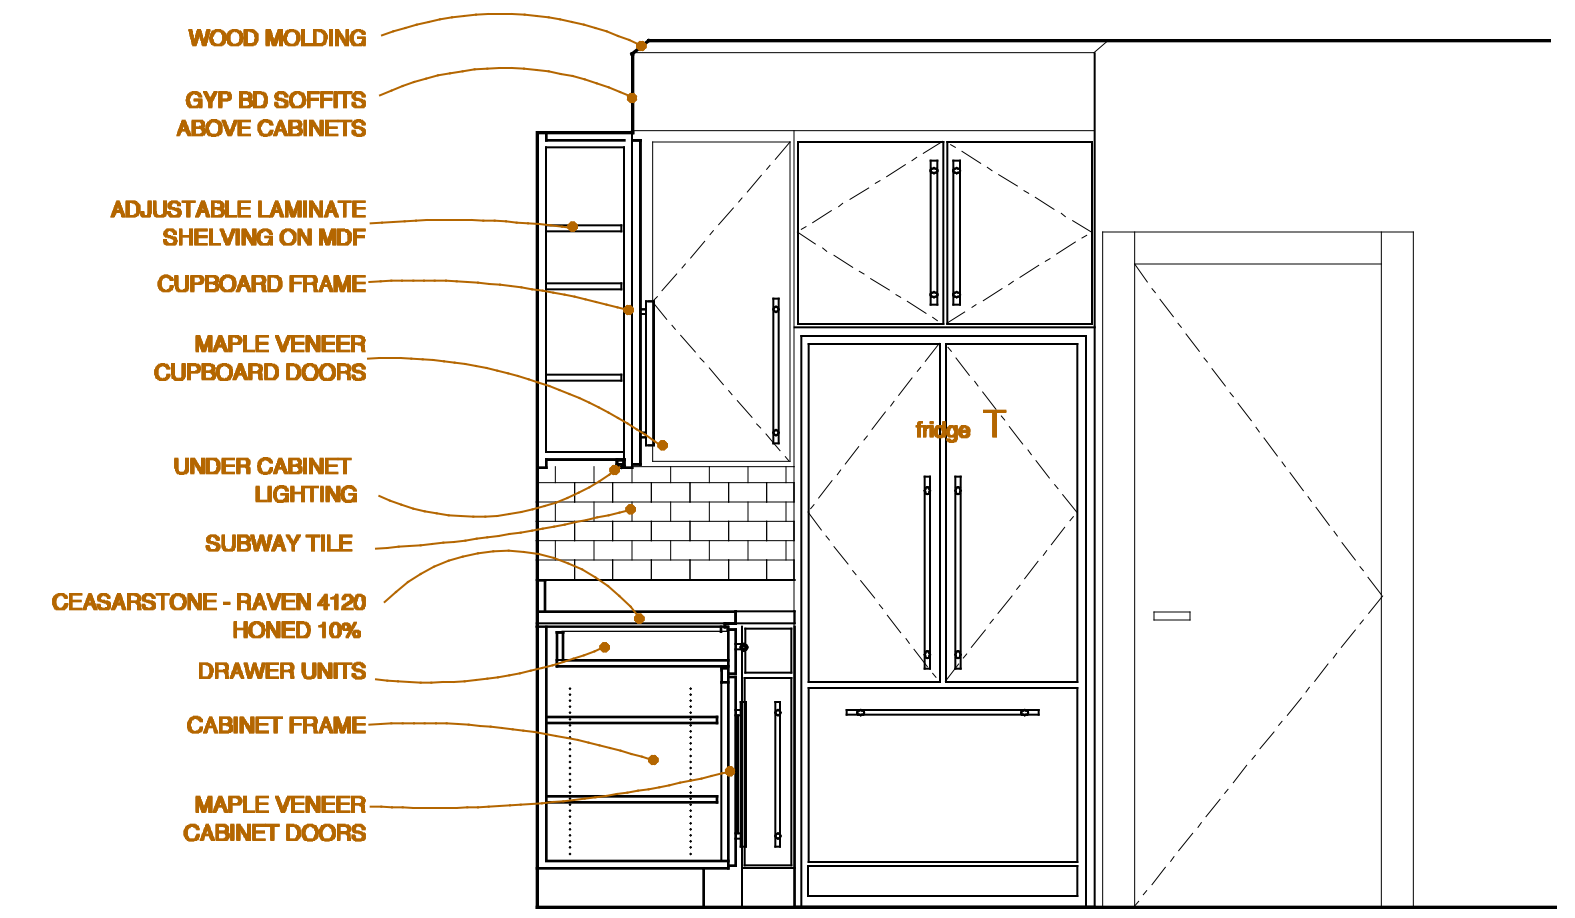


53 Unit #5 Kitchen Elevation  
Scale: 1/2"=1'-0"


Kitchen Equipment Schedule		
Description	Size	Finish
Z Double Bowl Kitchen Sink	36" x 22" x 10" Kohler Vault K-3945 or EQUIV.	SS / SF
Y Dishwasher	24" Bosch SHX5AL05UC or EQUIV.	SS / SF
X Garbage Disposal	In Sink Erator 1/2 HP Heavy Duty Motor or EQUIV.	SS / SF
W 5 Burner Gas Cooktop	36" Dacor Drop-in DCT365SS or EQUIV.	SS / SF
V 5 Burner Gas Range w/ Double Oven	30" Samsung NX58J7750SS or EQUIV.	SS / SF
T French Door Refrigerator	24 CF Samsung RF263BEAESR or EQUIV.	SS / SF
S Wall Oven (undercounter)	36" Viking VGSO or EQUIV.	SS / SF
R Stove Exhaust Hood	TBD	SS / SF
P Microwave	1600 WATT - TBD	SS / SF

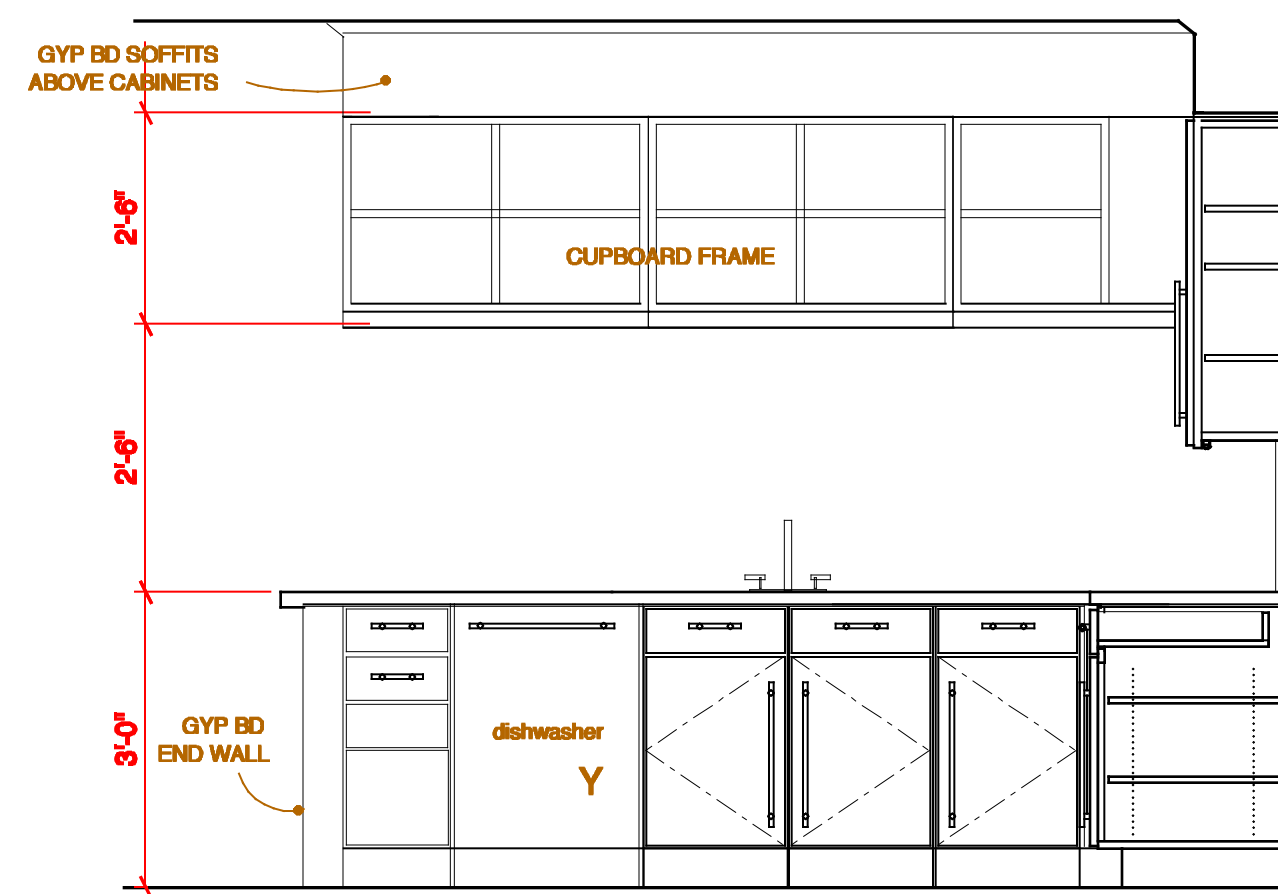

40 Unit #4 Kitchen Elevation  
Scale: 1/2"=1'-0"

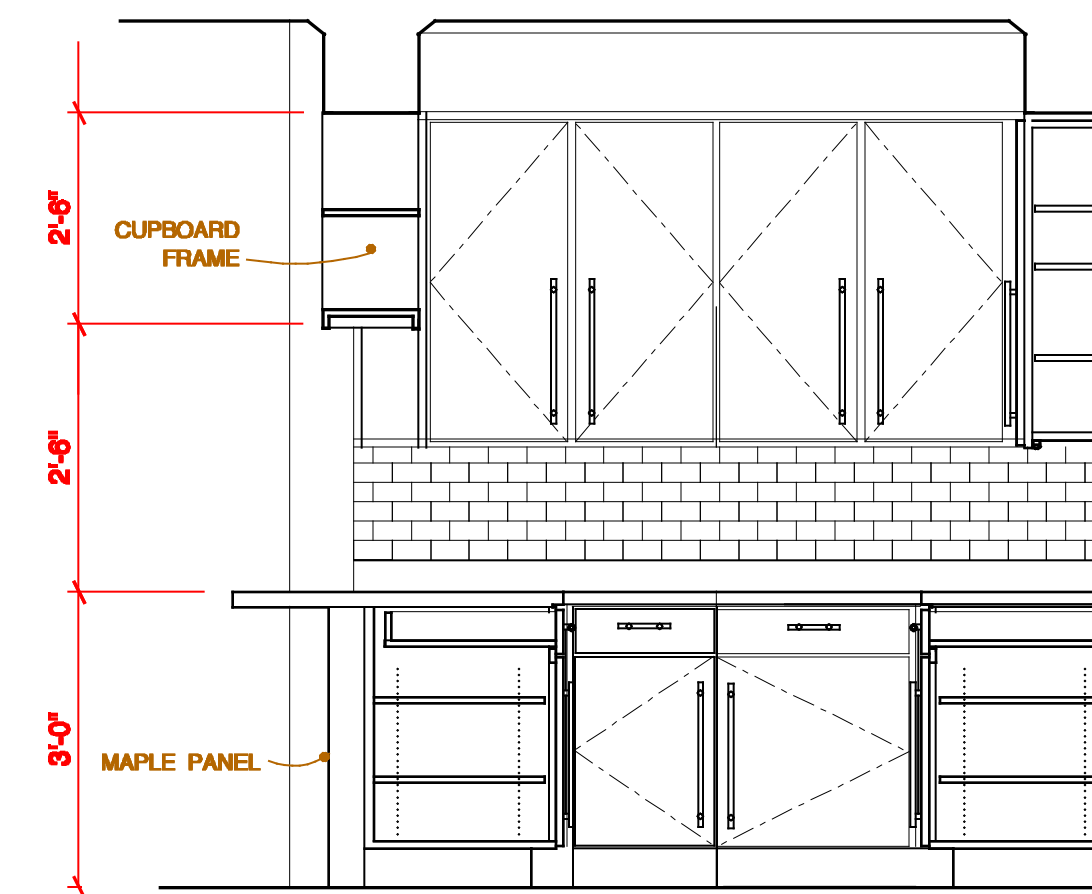

41 Unit #4 Kitchen Elevation  
Scale: 1/2"=1'-0"

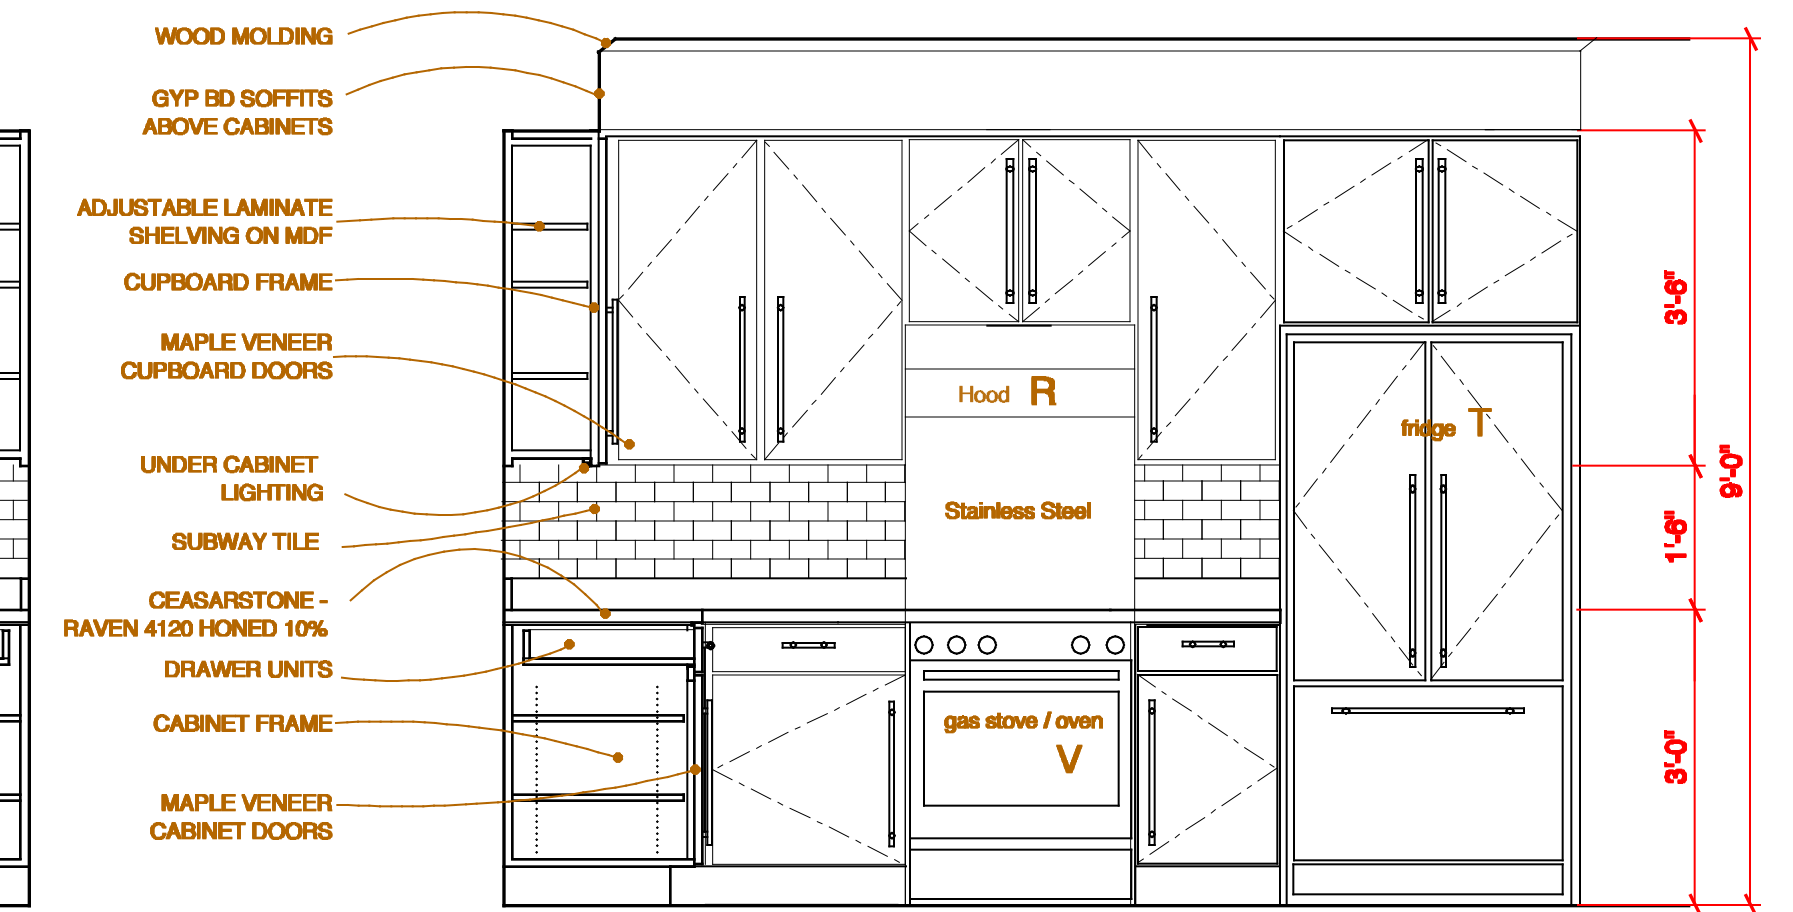

42 Unit #4 Kitchen Elevation  
Scale: 1/2"=1'-0"