



21 Section at New Vestibule

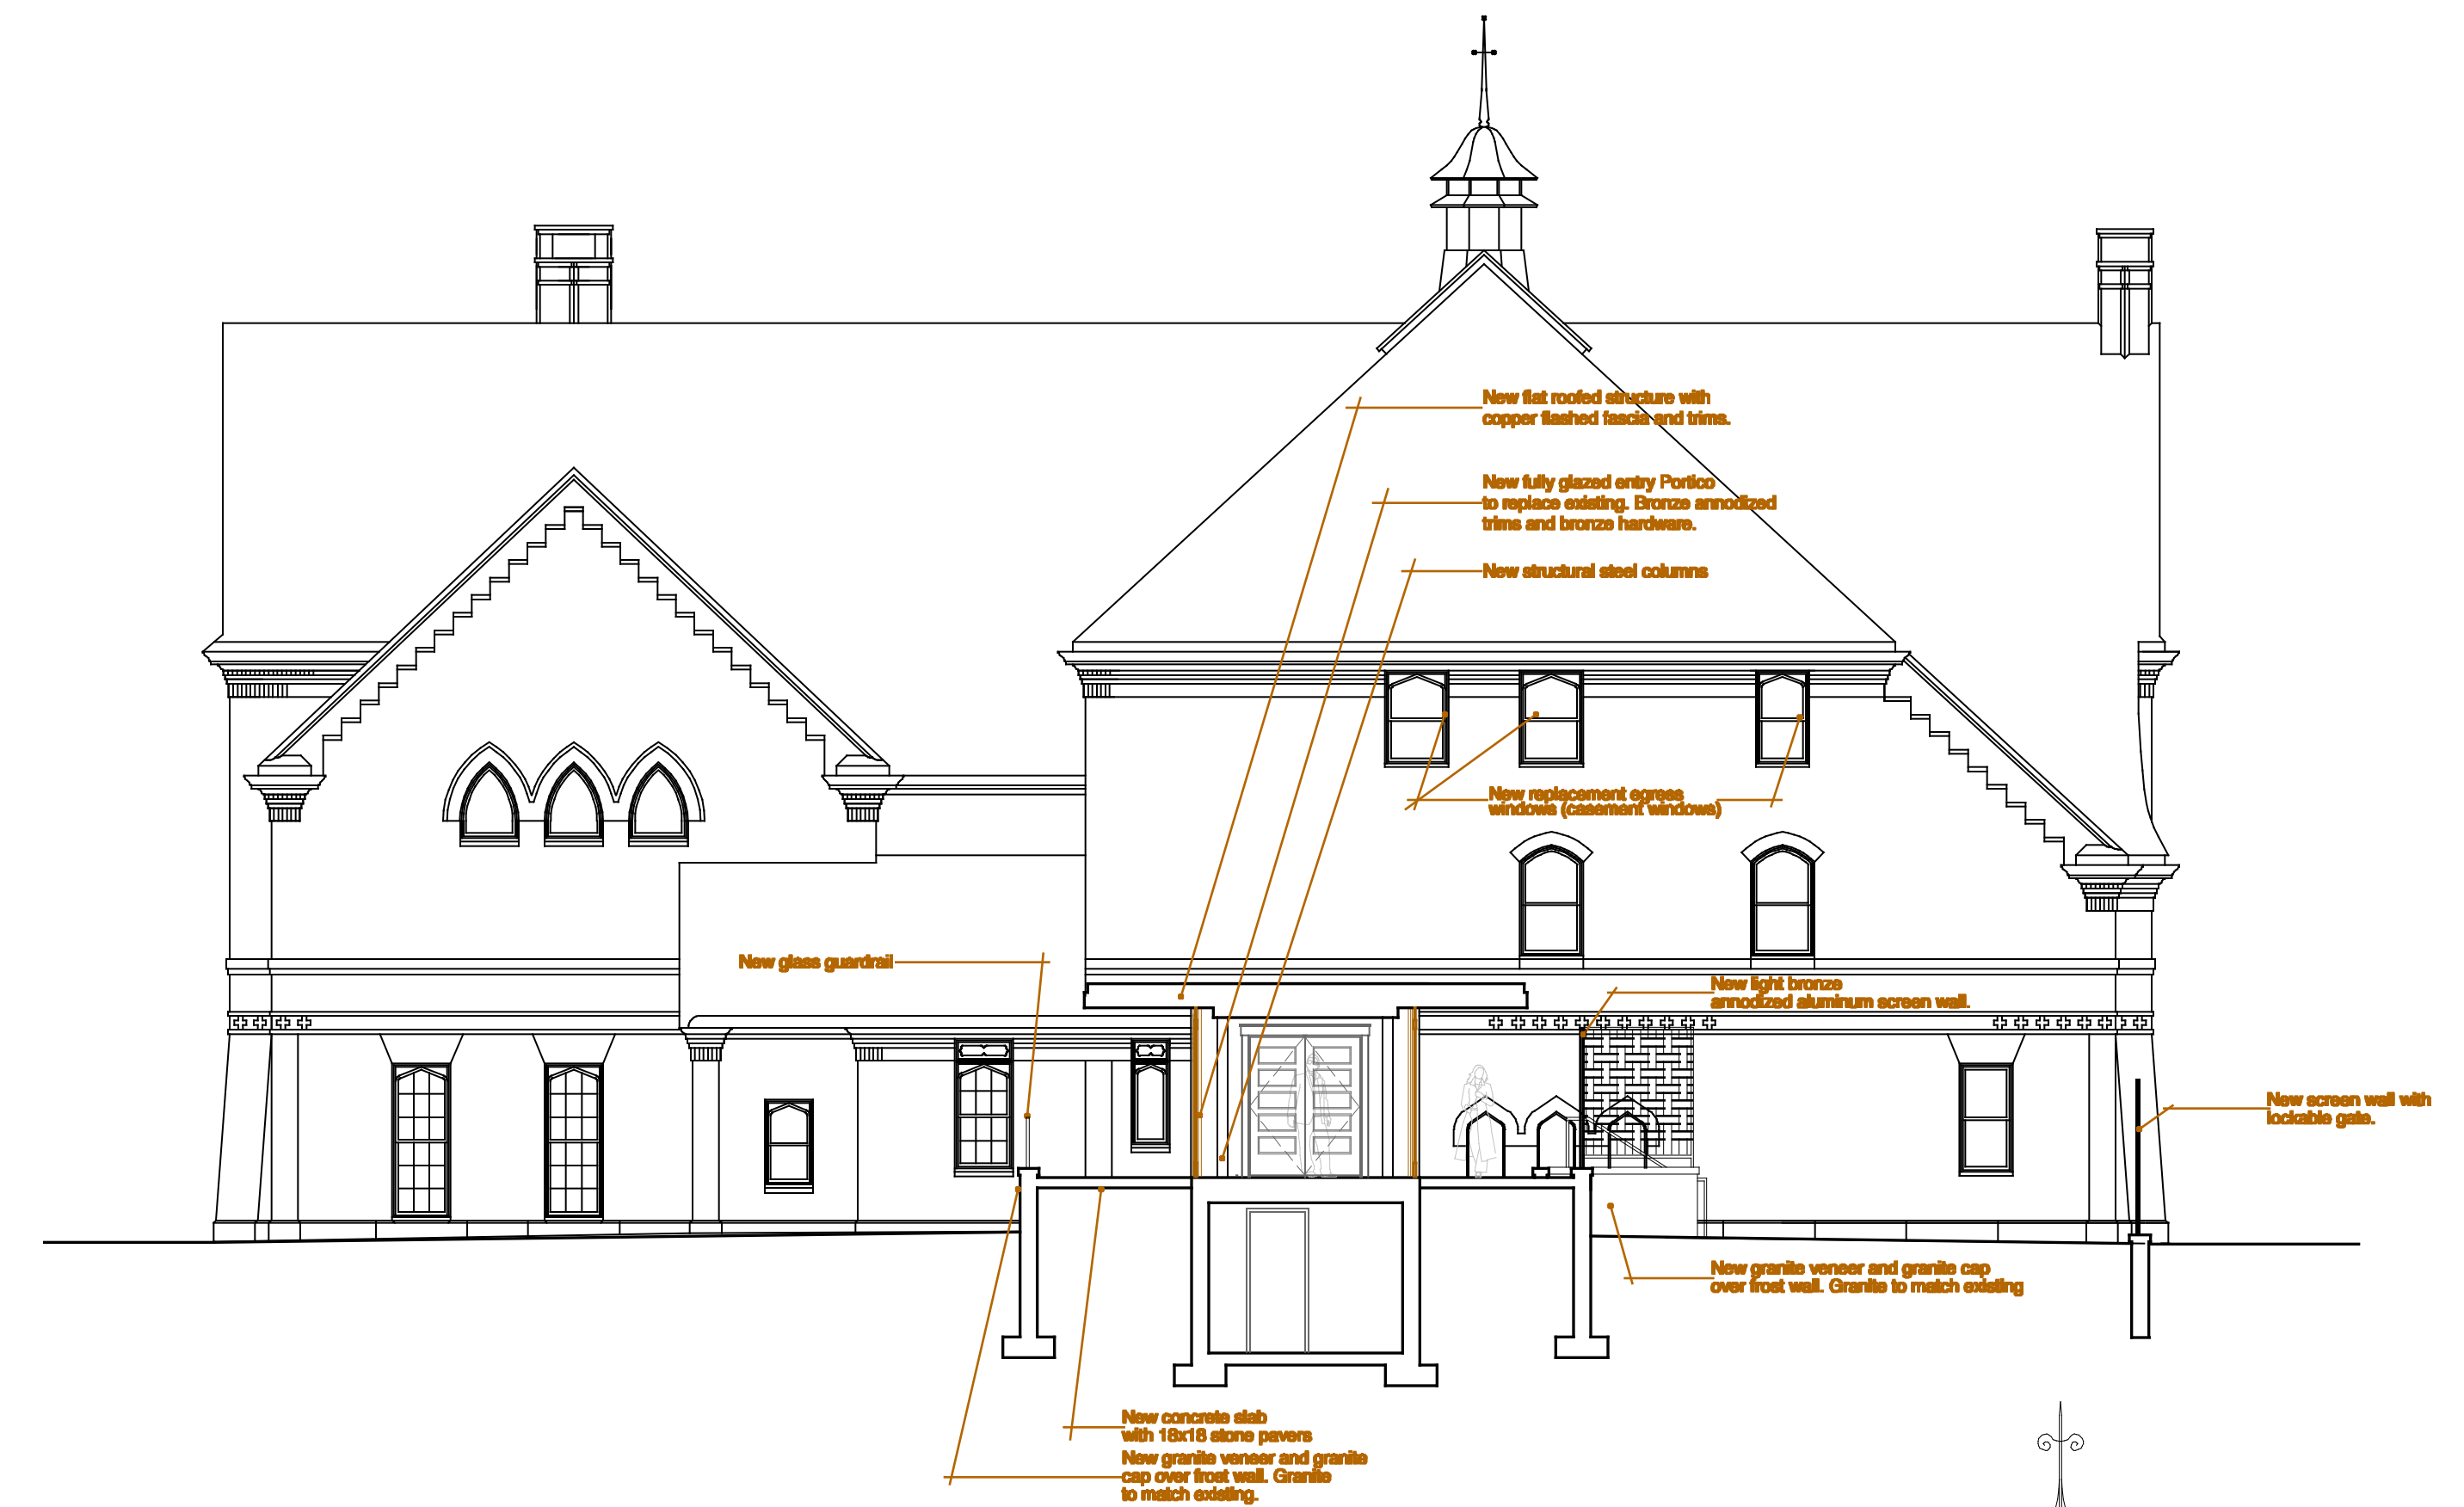

20 Section at New Vestibule

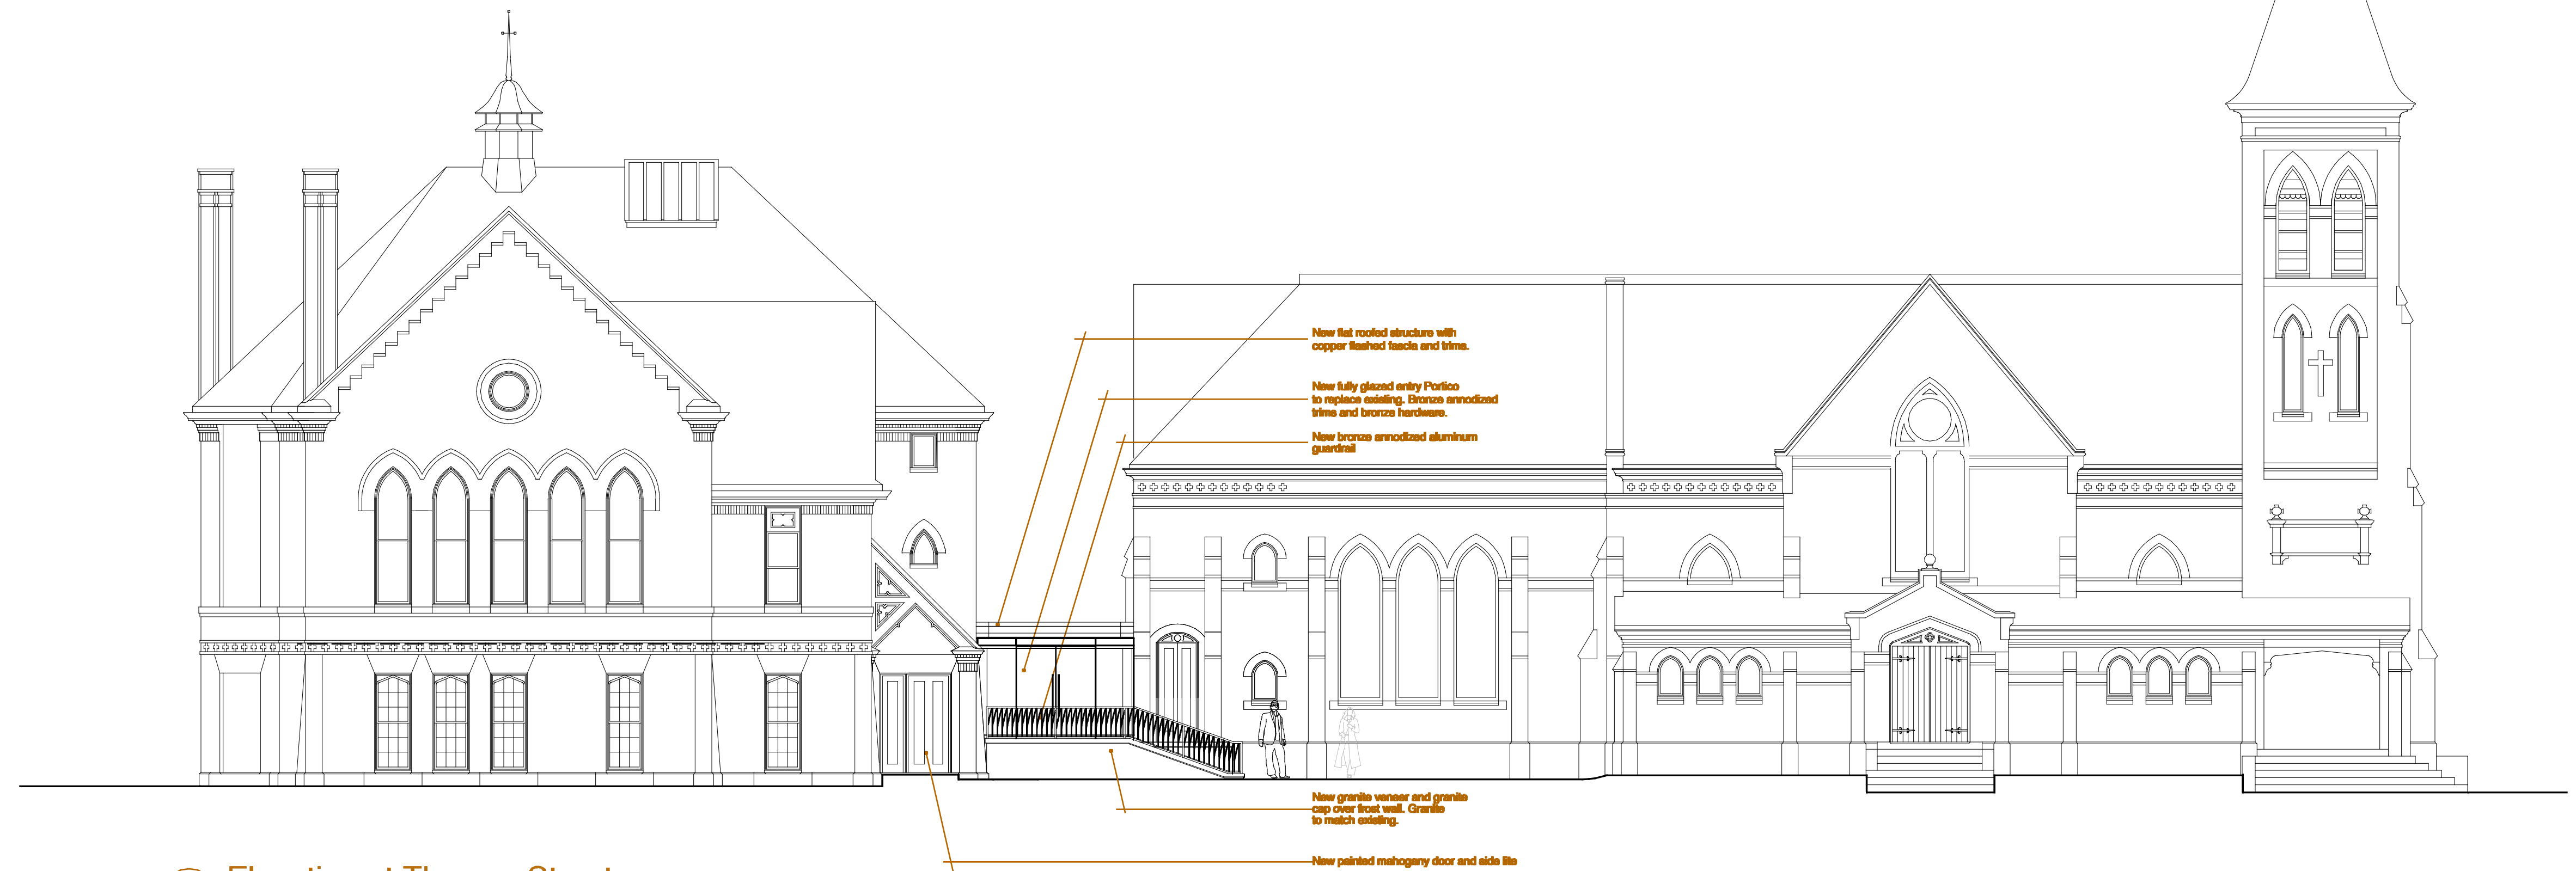

10 Elevation at Thomas Street

