




21 West Elevation from Schoolhouse



11 South Elevation



20 Elevation at Courtyard

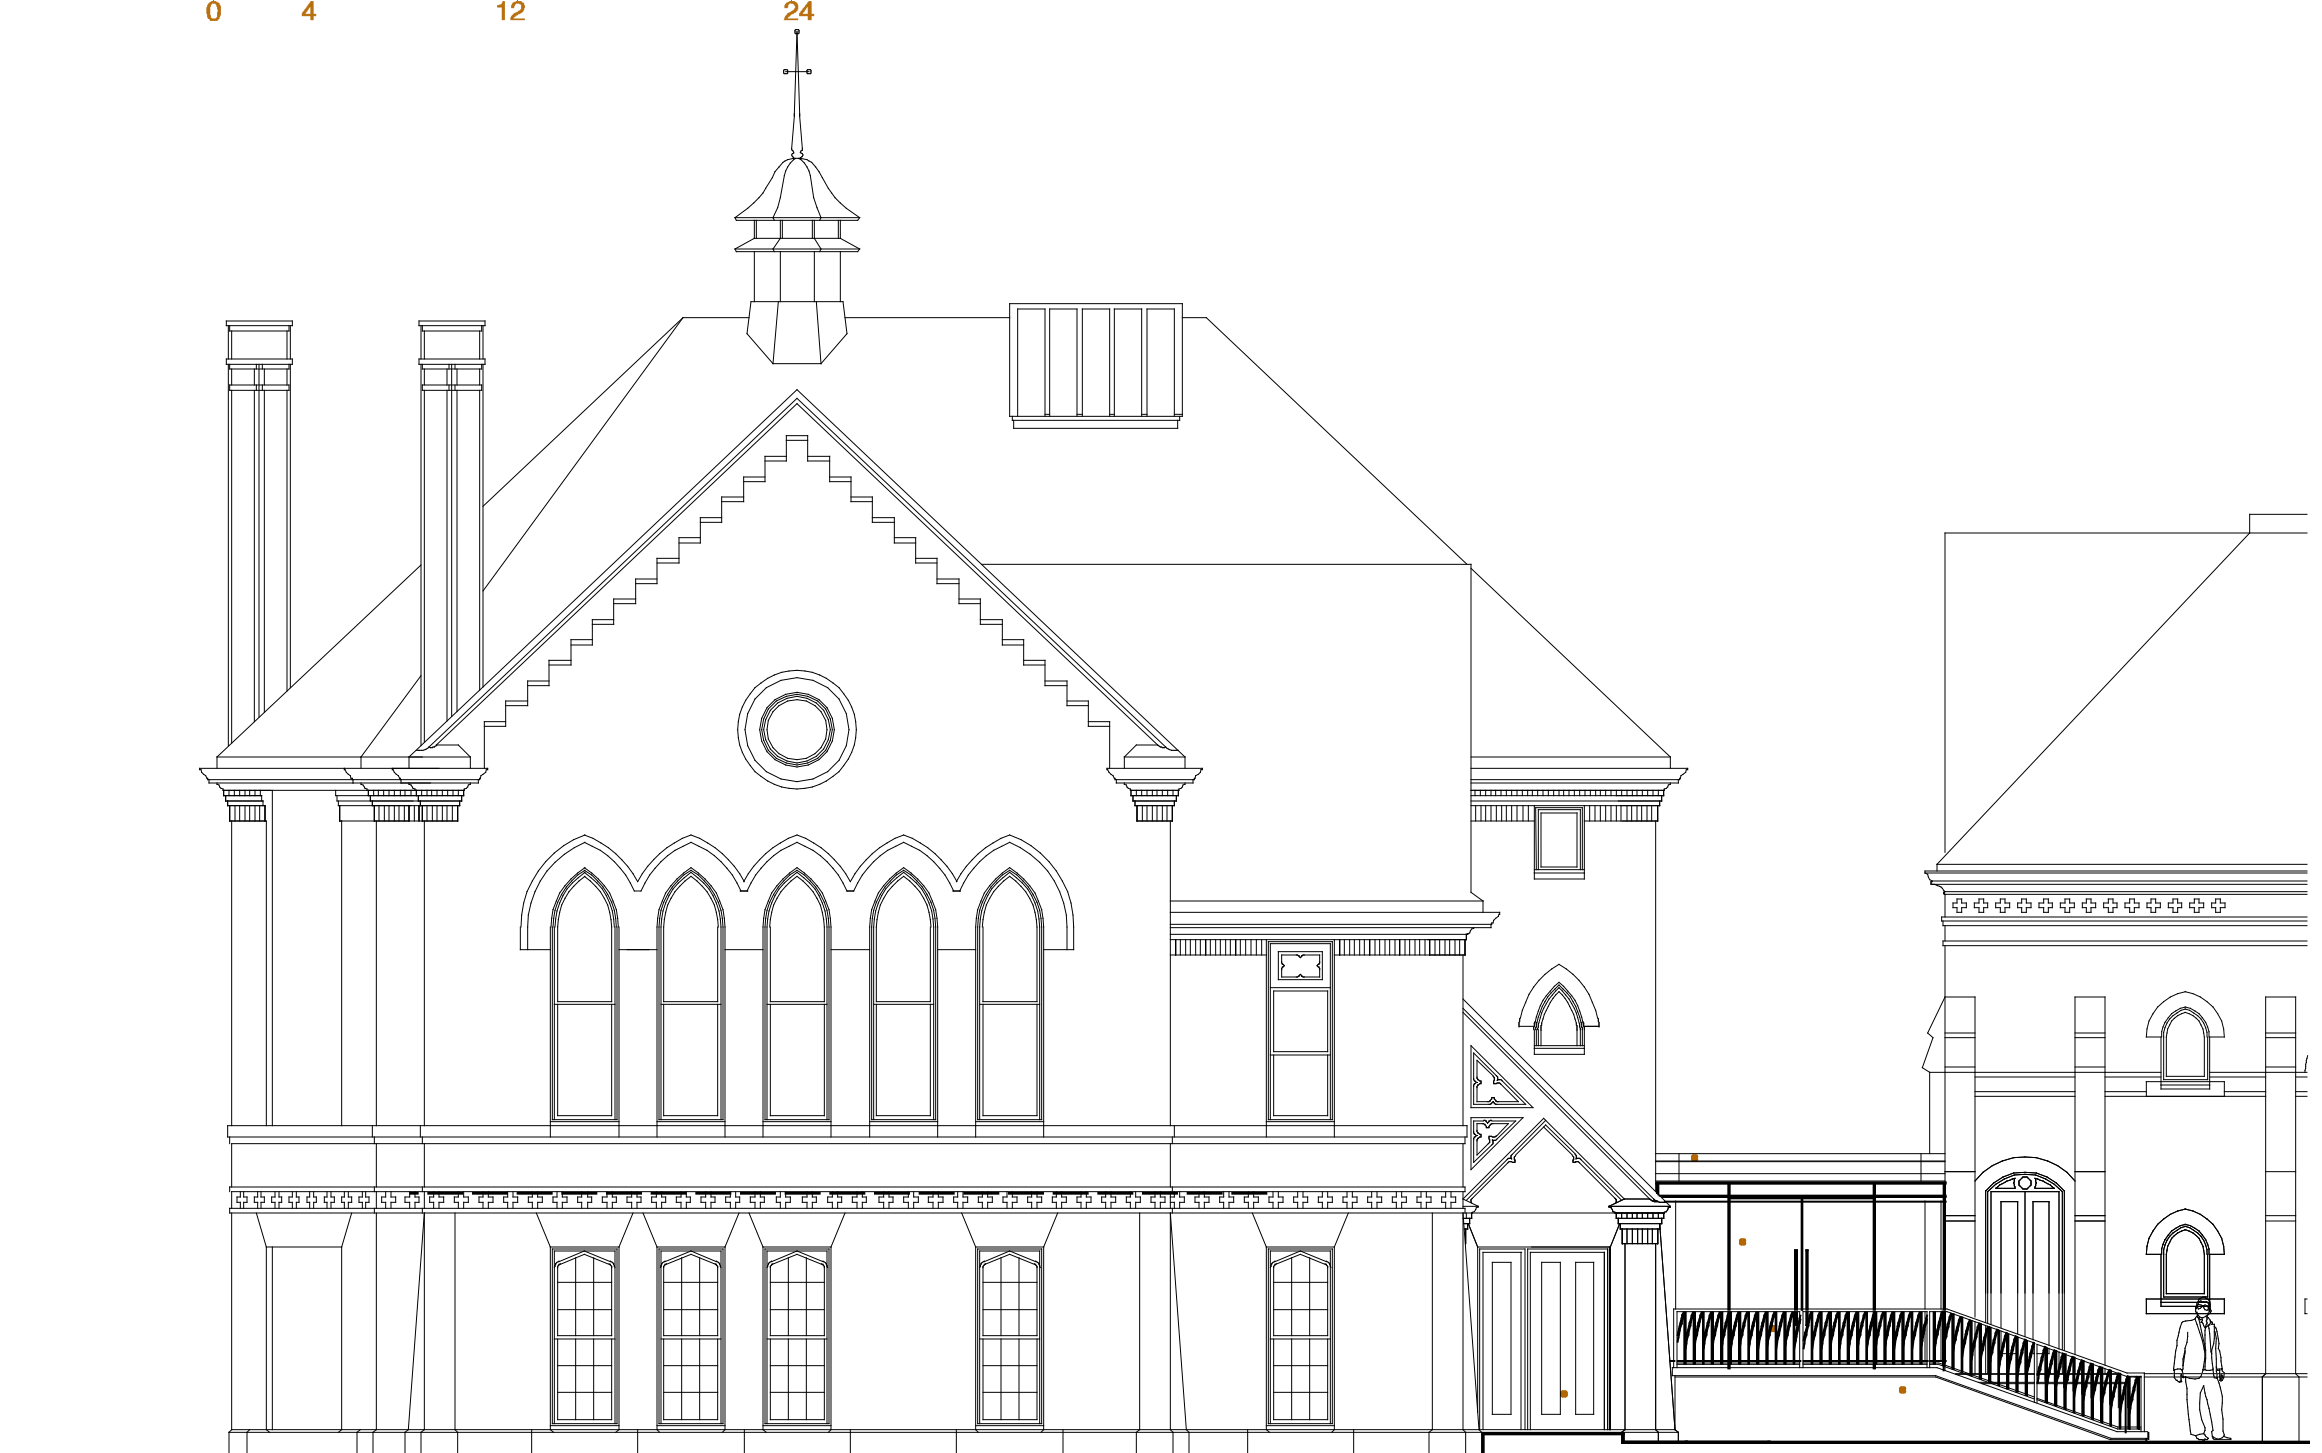

10 Elevation at Thomas Street

